

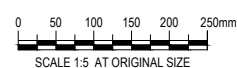
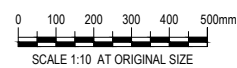
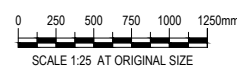
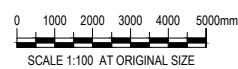
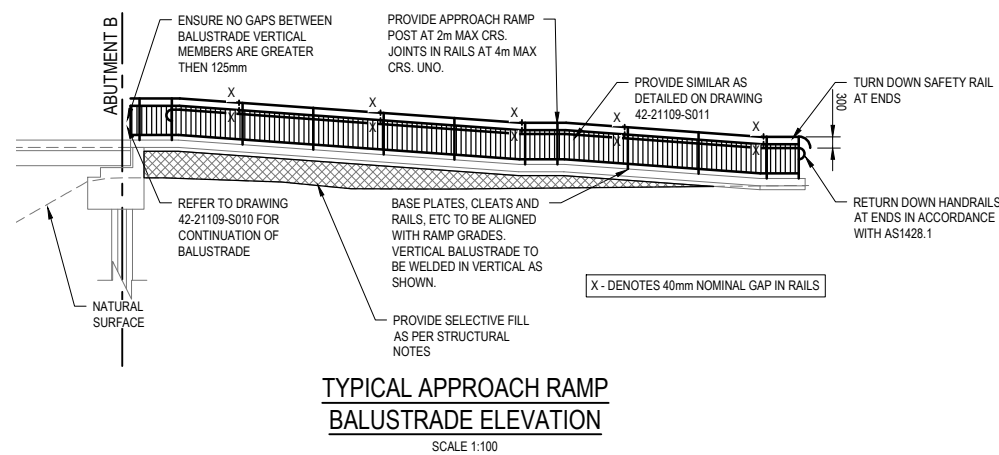
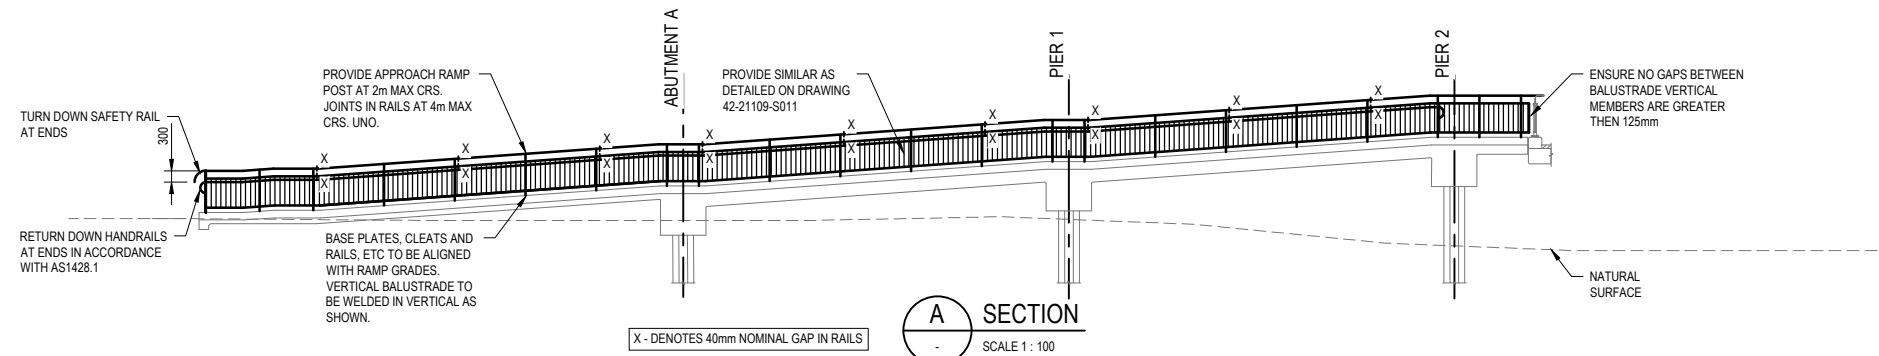


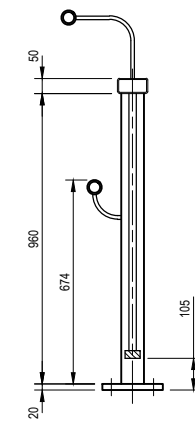

**NOTES**

1. REFER TO DRAWING 42-21109-S010 FOR NOTES AND DETAILS.

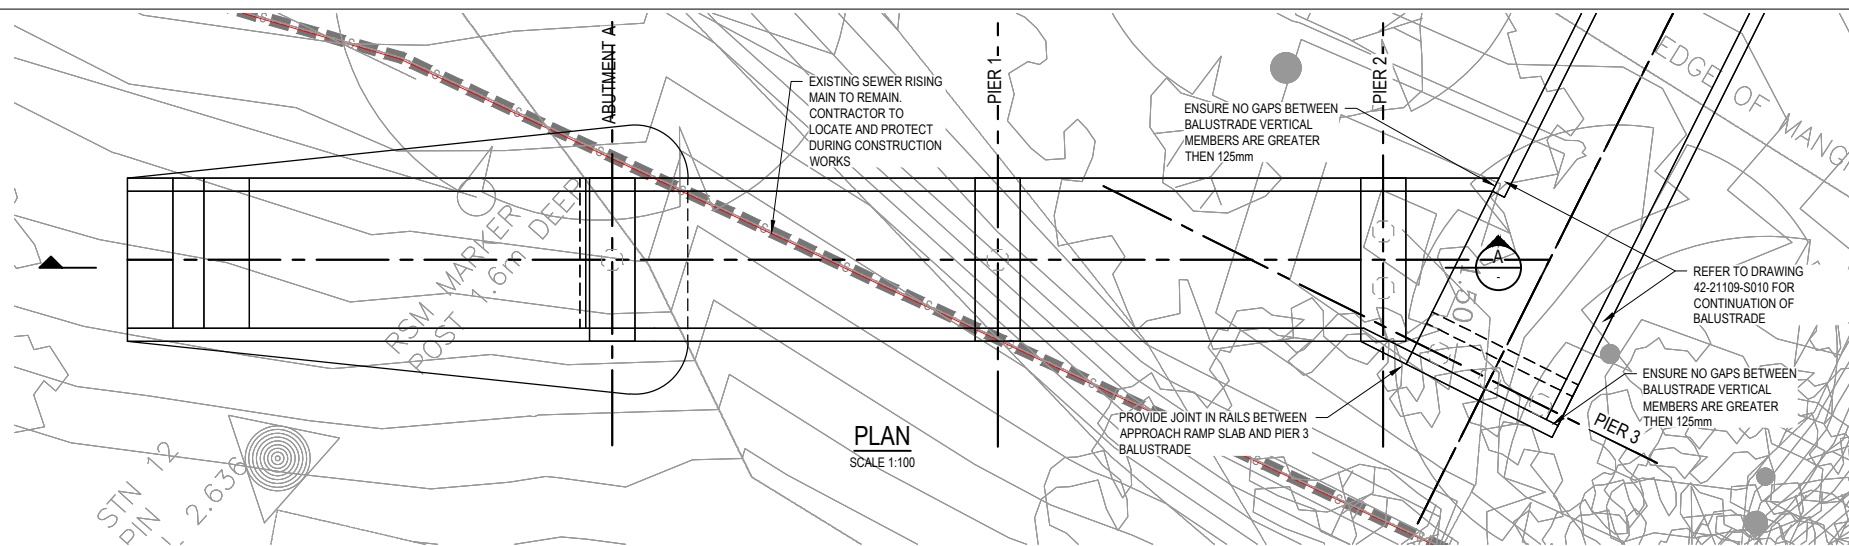

0	APPROVED ISSUE	WRC	MI*	AA*	13.03.20	
No	Revision	Note: * indicates signatures on original issue of drawing or last revision of drawing	Drawn	Job Manager	Project Director	Date



Level 8, 15 Lake Street, Cairns QLD 4870 Australia  
 PO Box 819, Cairns QLD 4870  
 T 61 7 4044 2222 F 61 7 4044 2288  
 E cnsmail@ghd.com.au W www.ghd.com.au

**DO NOT SCALE**

Conditions of Use.  
 This document may only be used by GHD's client (and any other person who GHD has agreed can use this document) for the purpose for which it was prepared and must not be used by any other person or for any other purpose.

Drawn	W.CLARKE	Designer	A. AHILADELLIS
Drafting Check	M.ISENBERT*	Design Check	M.ISENBERT*
Approved (Project Director)	A.AHILADELLIS*		
Date	13.03.20		
Scale	AS SHOWN		

Client **CAIRNS REGIONAL COUNCIL**  
 Project **BARR CREEK PEDESTRIAN BRIDGE**  
 Title **BRIDGE WORKS BALUSTRADE DETAILS - SHEET 3**

Original Size **A1** Drawing No: **42-21109-S012**

Rev: 0