


ISSUE	REVISION	DATE	BY
-	FOR CLIENT REVIEW	170330	RG
A	FOR PRICING	170510	RG

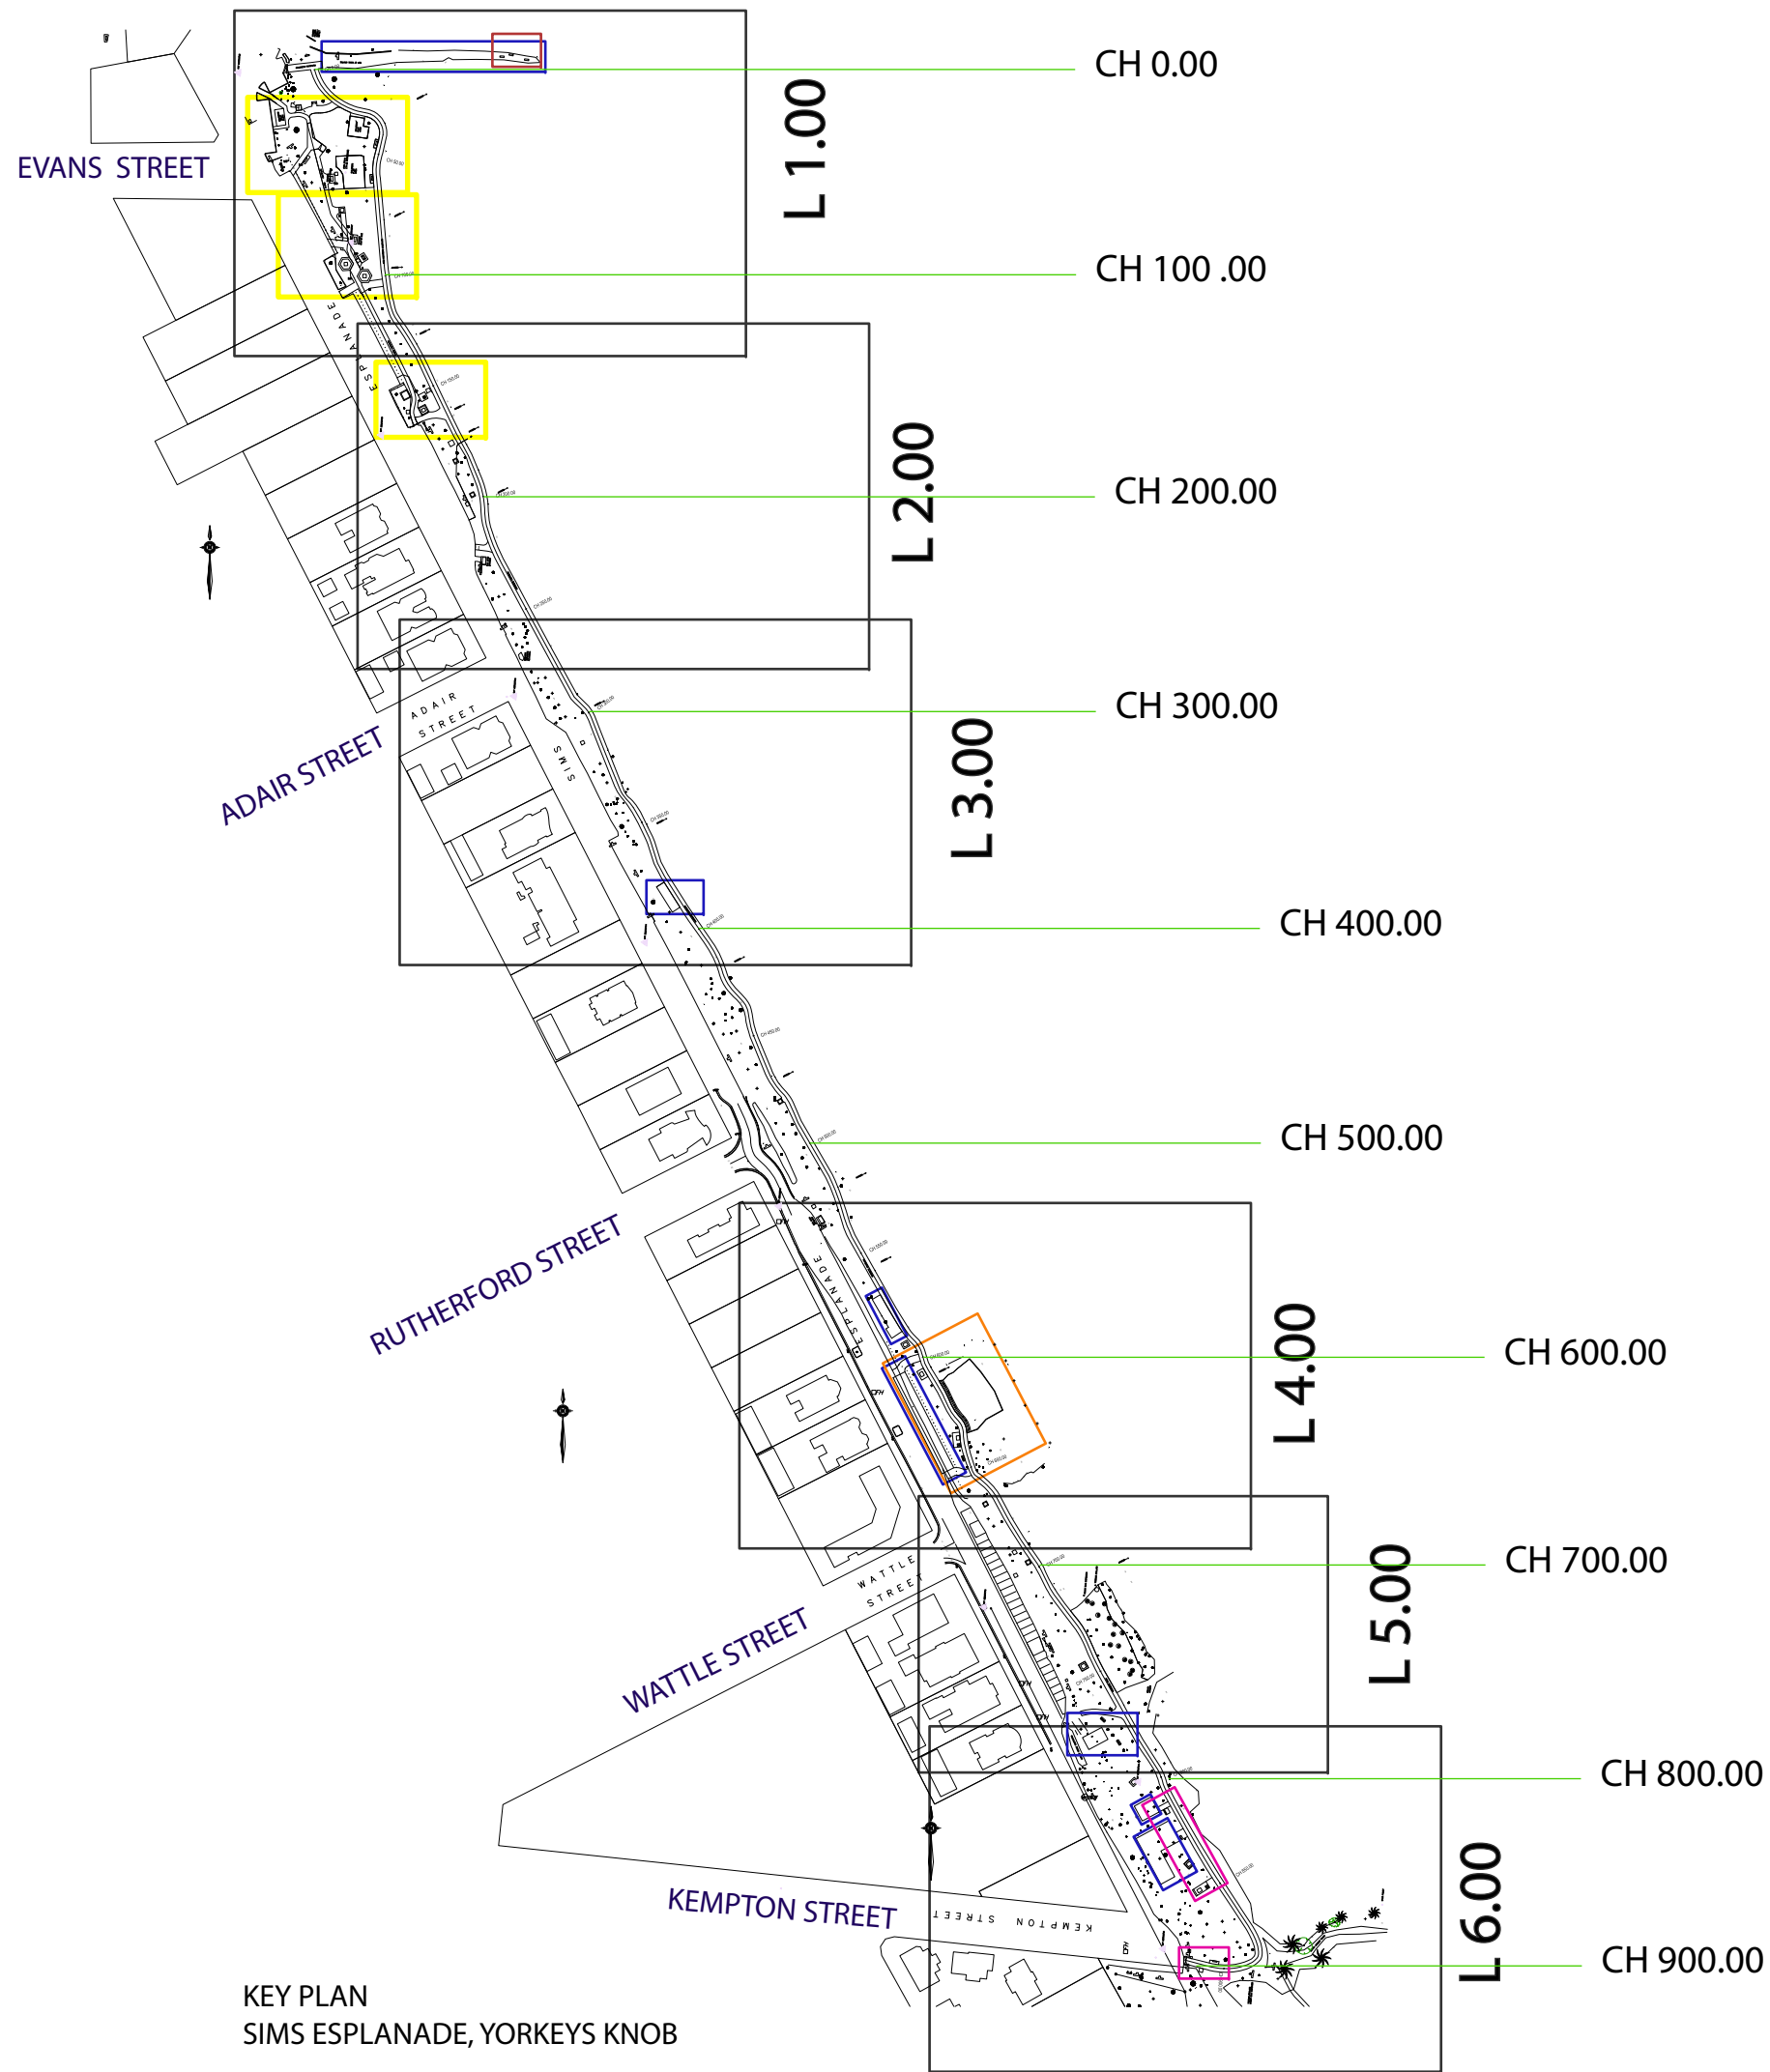

ggi landscape
ARCHITECTS
CAIRNS + GOLD COAST + MACKAY
PO Box 322, Edge Hill, Q 4870
T (07) 40 322131
E cairns@ggiarchitects.com

CLIENT
CAIRNS REGIONAL COUNCIL

PROJECT
YORKEYS KNOB FORESHORE
IMPROVEMENTS
LANDSCAPE

LOCATION
SIMS ESPLANADE
YORKEYS KNOB

DRAWN	RG	CHECKED	GG
APPROVED		RG	
SCALE	1 : 1500 @ A1		
DATE	MARCH 2017		
SHEET NO.	L0.00	A	
JOB NUMBER	L1508		

COPYRIGHT RETAINED

