



PLAN 1
SCALE 1:400@A1

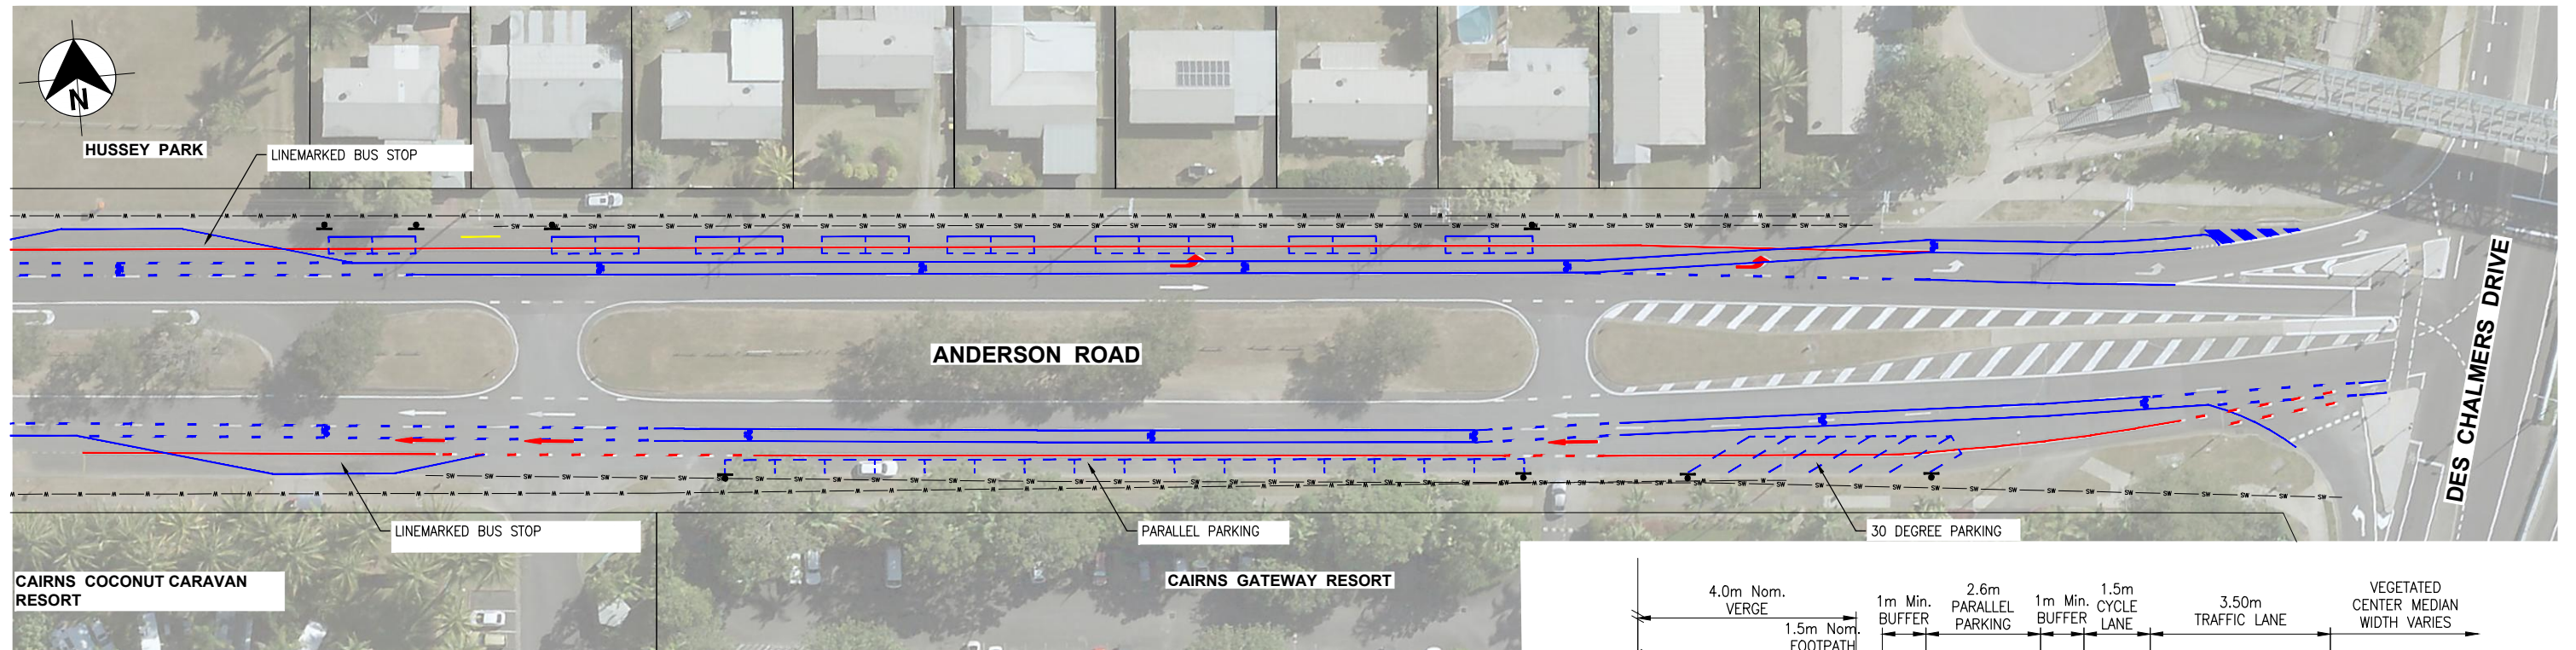

PLAN 2
SCALE 1:400@A1

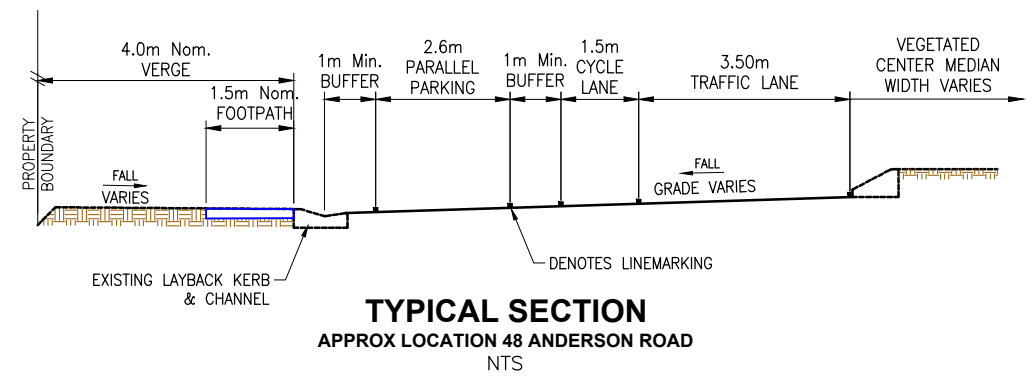

- NEW LINEMARKING
- LINEMARKING TO BE REMOVED
- NEW YELLOW NO PARKING LINEMARKING

CAR PARKING SPACES
NORTHERN SIDE
30 PARALLEL PARKING BAYS
SOUTHERN SIDE
16 PARALLEL PARKING BAYS
6 x 30° PARKING BAYS



Project
ANDERSON ROAD, WOREE
4 LANES INTO 2, NEW BICYCLE LANE, FORMALISED PARKING AND PEDESTRIAN CROSSING SAFETY MODIFICATIONS
LINEMARKING SIGNAGE CONCEPT

Copyright - "This document is and shall remain the property of Cairns Regional Council. The document may only be used for the purpose for which it was designed. Unauthorised use of this document in any way is prohibited" ©	Project No. PT19058	Drn by AG	Drg Scale 1:400	Drg No. 23144-SK-C-01	Rev. B Date 28/02/19
---	-------------------------------	---------------------	---------------------------	---------------------------------	--------------------------------

PLOTTER: 10_Oct_2018_FILNAME: P:\PLANDATA\23144 - ANDERSON ROAD 4 LANES TO 2 SWEST PED-X AND PARKING UPGRADE\MCD\23144-SK-C-01.DWG