



**LOCALITY PLAN**  
SCALE 1:5000@A1

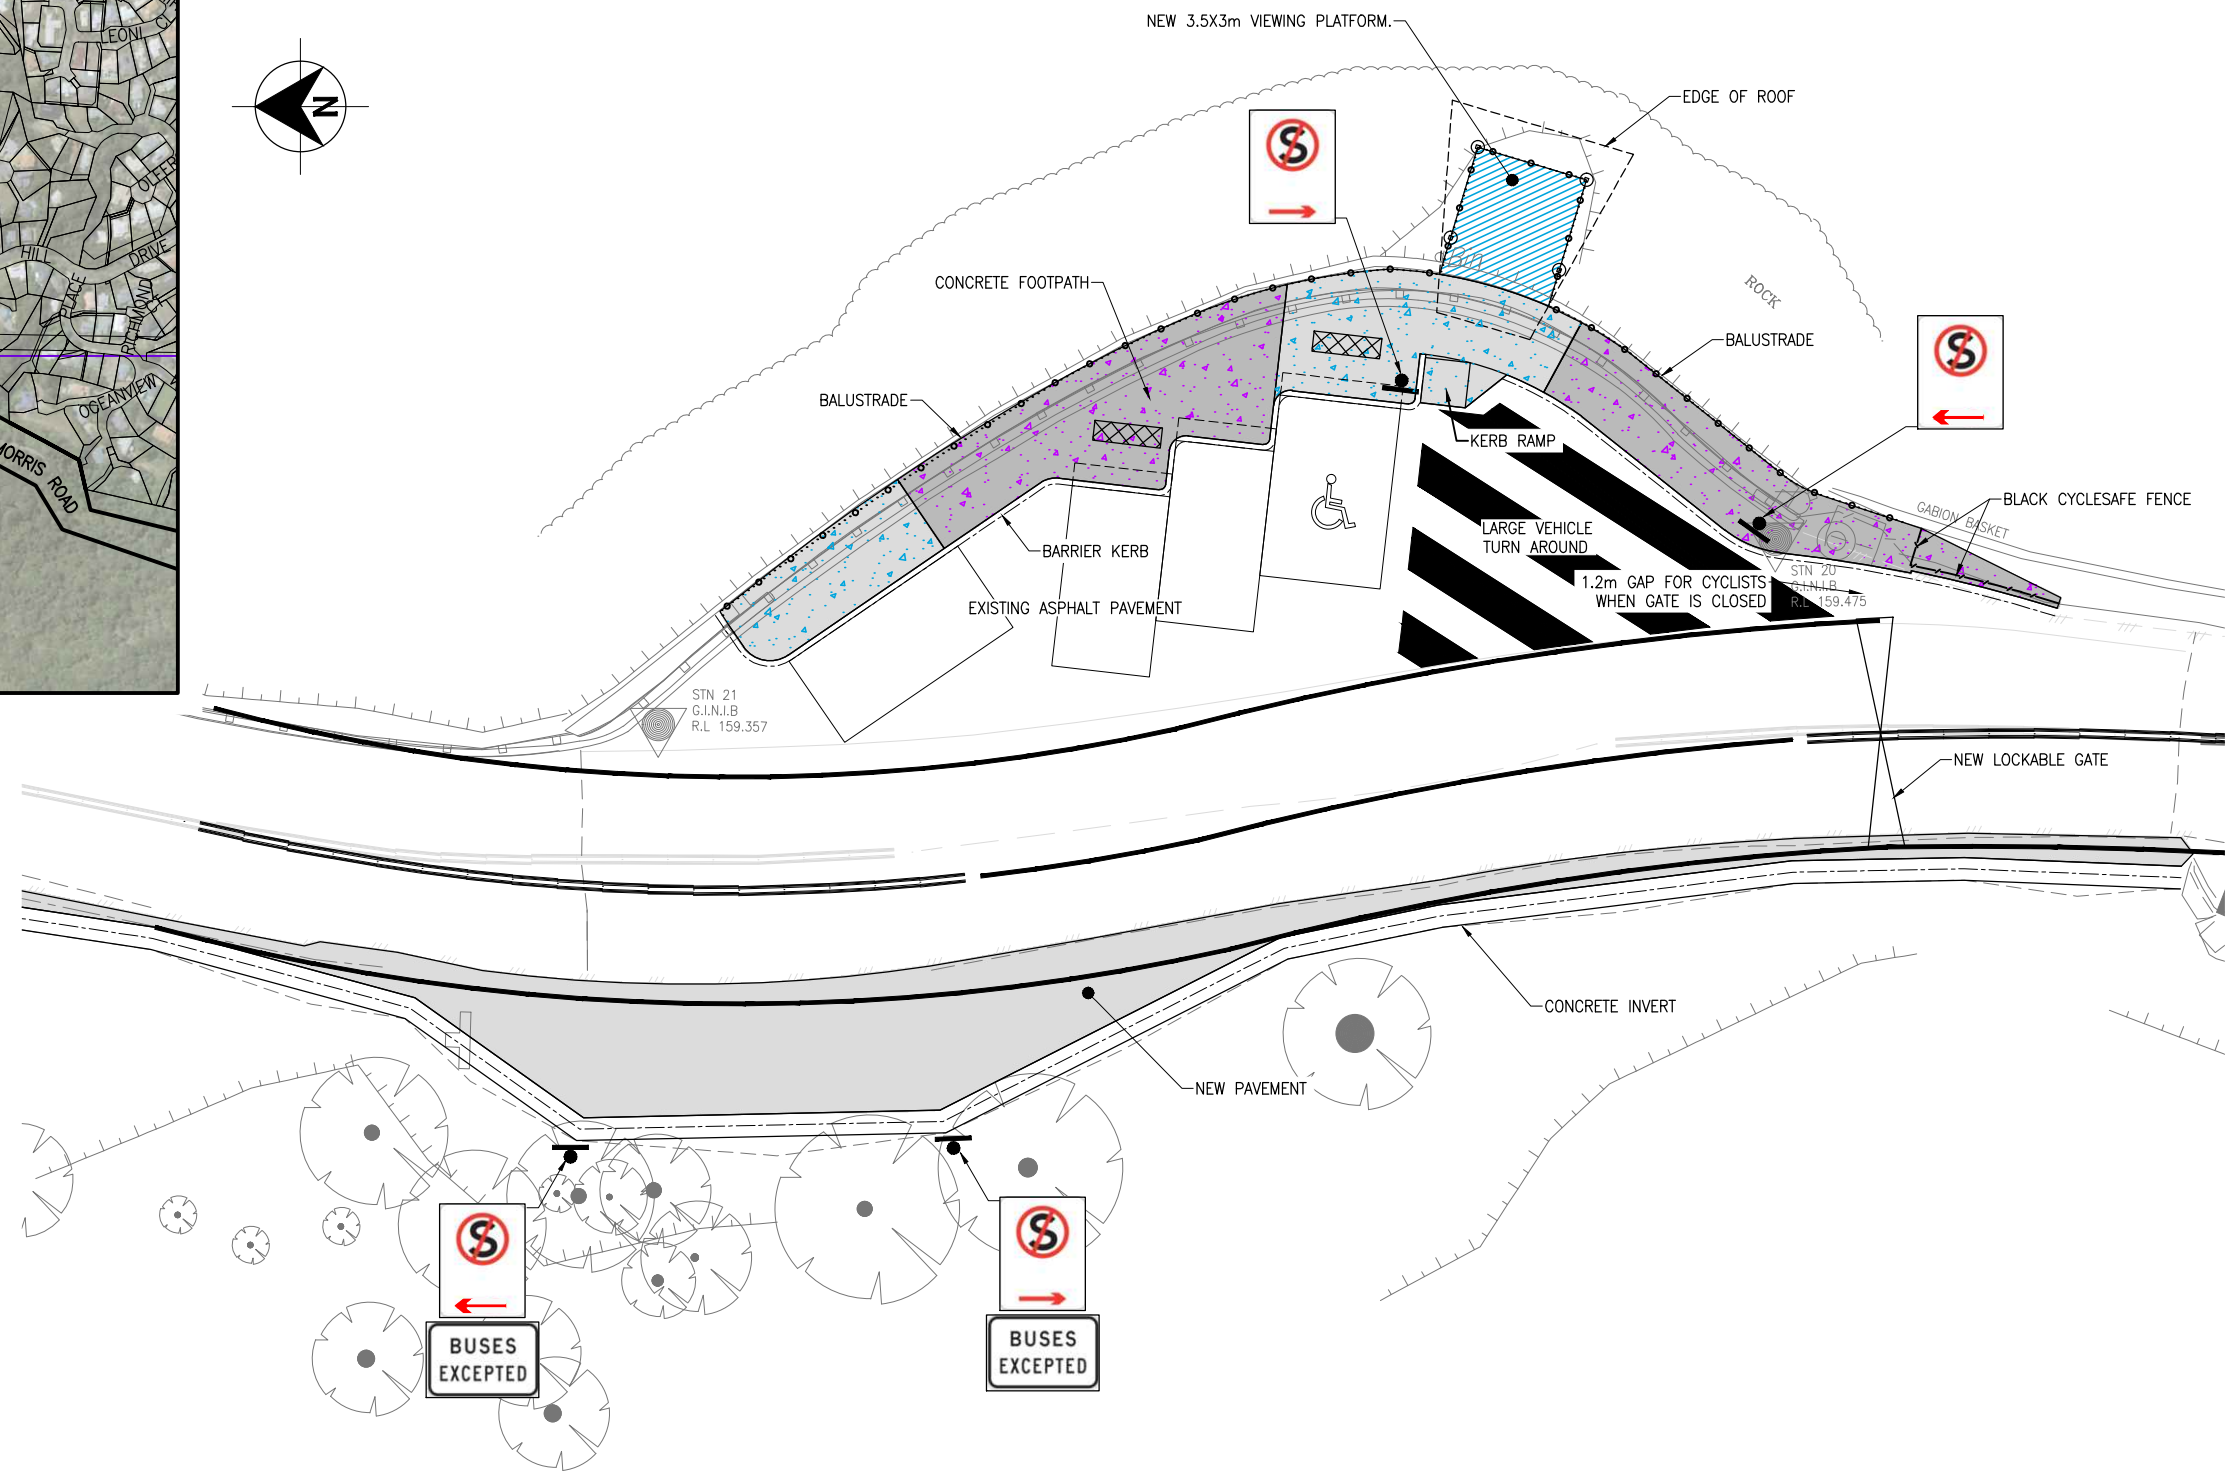

**PLAN**  
SCALE 1:100@A1

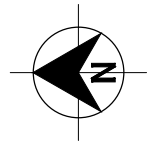

Capital Projects Delivery  
Design & Survey Services

Copyright :- "This document is and shall remain the property of Cairns Regional Council. The document may only be used for the purpose for which it was designed. Unauthorised use of this document in any way is prohibited" ©

Project No.  
PT18121

Project  
**LAKE MORRIS ROAD**  
CAR PARK AND TURNING FACILITY  
2.2KM FROM RESERVOIR ROAD  
PUBLIC CONSULTATION PLAN

Drn by  
JP

Drg Scale  
1:100

Drg No.  
**23187-PC01**

Rev. **A**  
Date 23/08/19