



NOTES

Copyright - This plan is and shall remain the property of Cairns Regional Council
 The title boundaries shown hereon were not marked at the time of survey and have been determined by plan dimensions only and not by field survey. Services shown hereon have been located where possible by field survey. If not able to be located services have been plotted from relevant authority records. Prior to any demolition, excavation or construction on this site, the relevant authority should be contacted for possible location of further underground services and detailed locations of all services. This plan is to be used for the purpose of the survey as per the title block. Prior to use for any other purpose, contact Survey Services to confirm suitability.

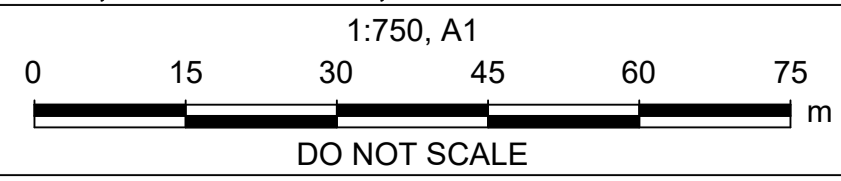

SURVEY SERVICES

MERIDIAN :	MGA94	SURVEYED :	GC	DM5 :	7790994
LEVEL DATUM :	AHD/D	DRAWN :	GC	CONT INTER :	0.2m
ORIGIN OF LEVELS :	PSM 75132	CHECKED :	SM	FB :	
TOWNSHIP :	TRINITY PARK	DATE :	16/12/2025	LB :	

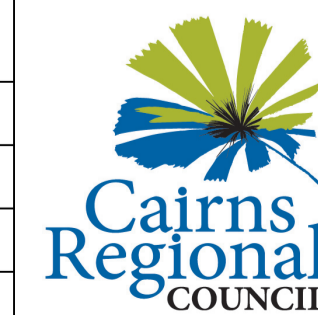

CAIRNS REGIONAL COUNCIL


BLUEWATER CHANNEL
 OUTER CHANNEL SURVEY CH 950-2065

NUMBER 1 OF 2 PLANS

DRAWING NUMBER


21844s

PROJECT No. 200318

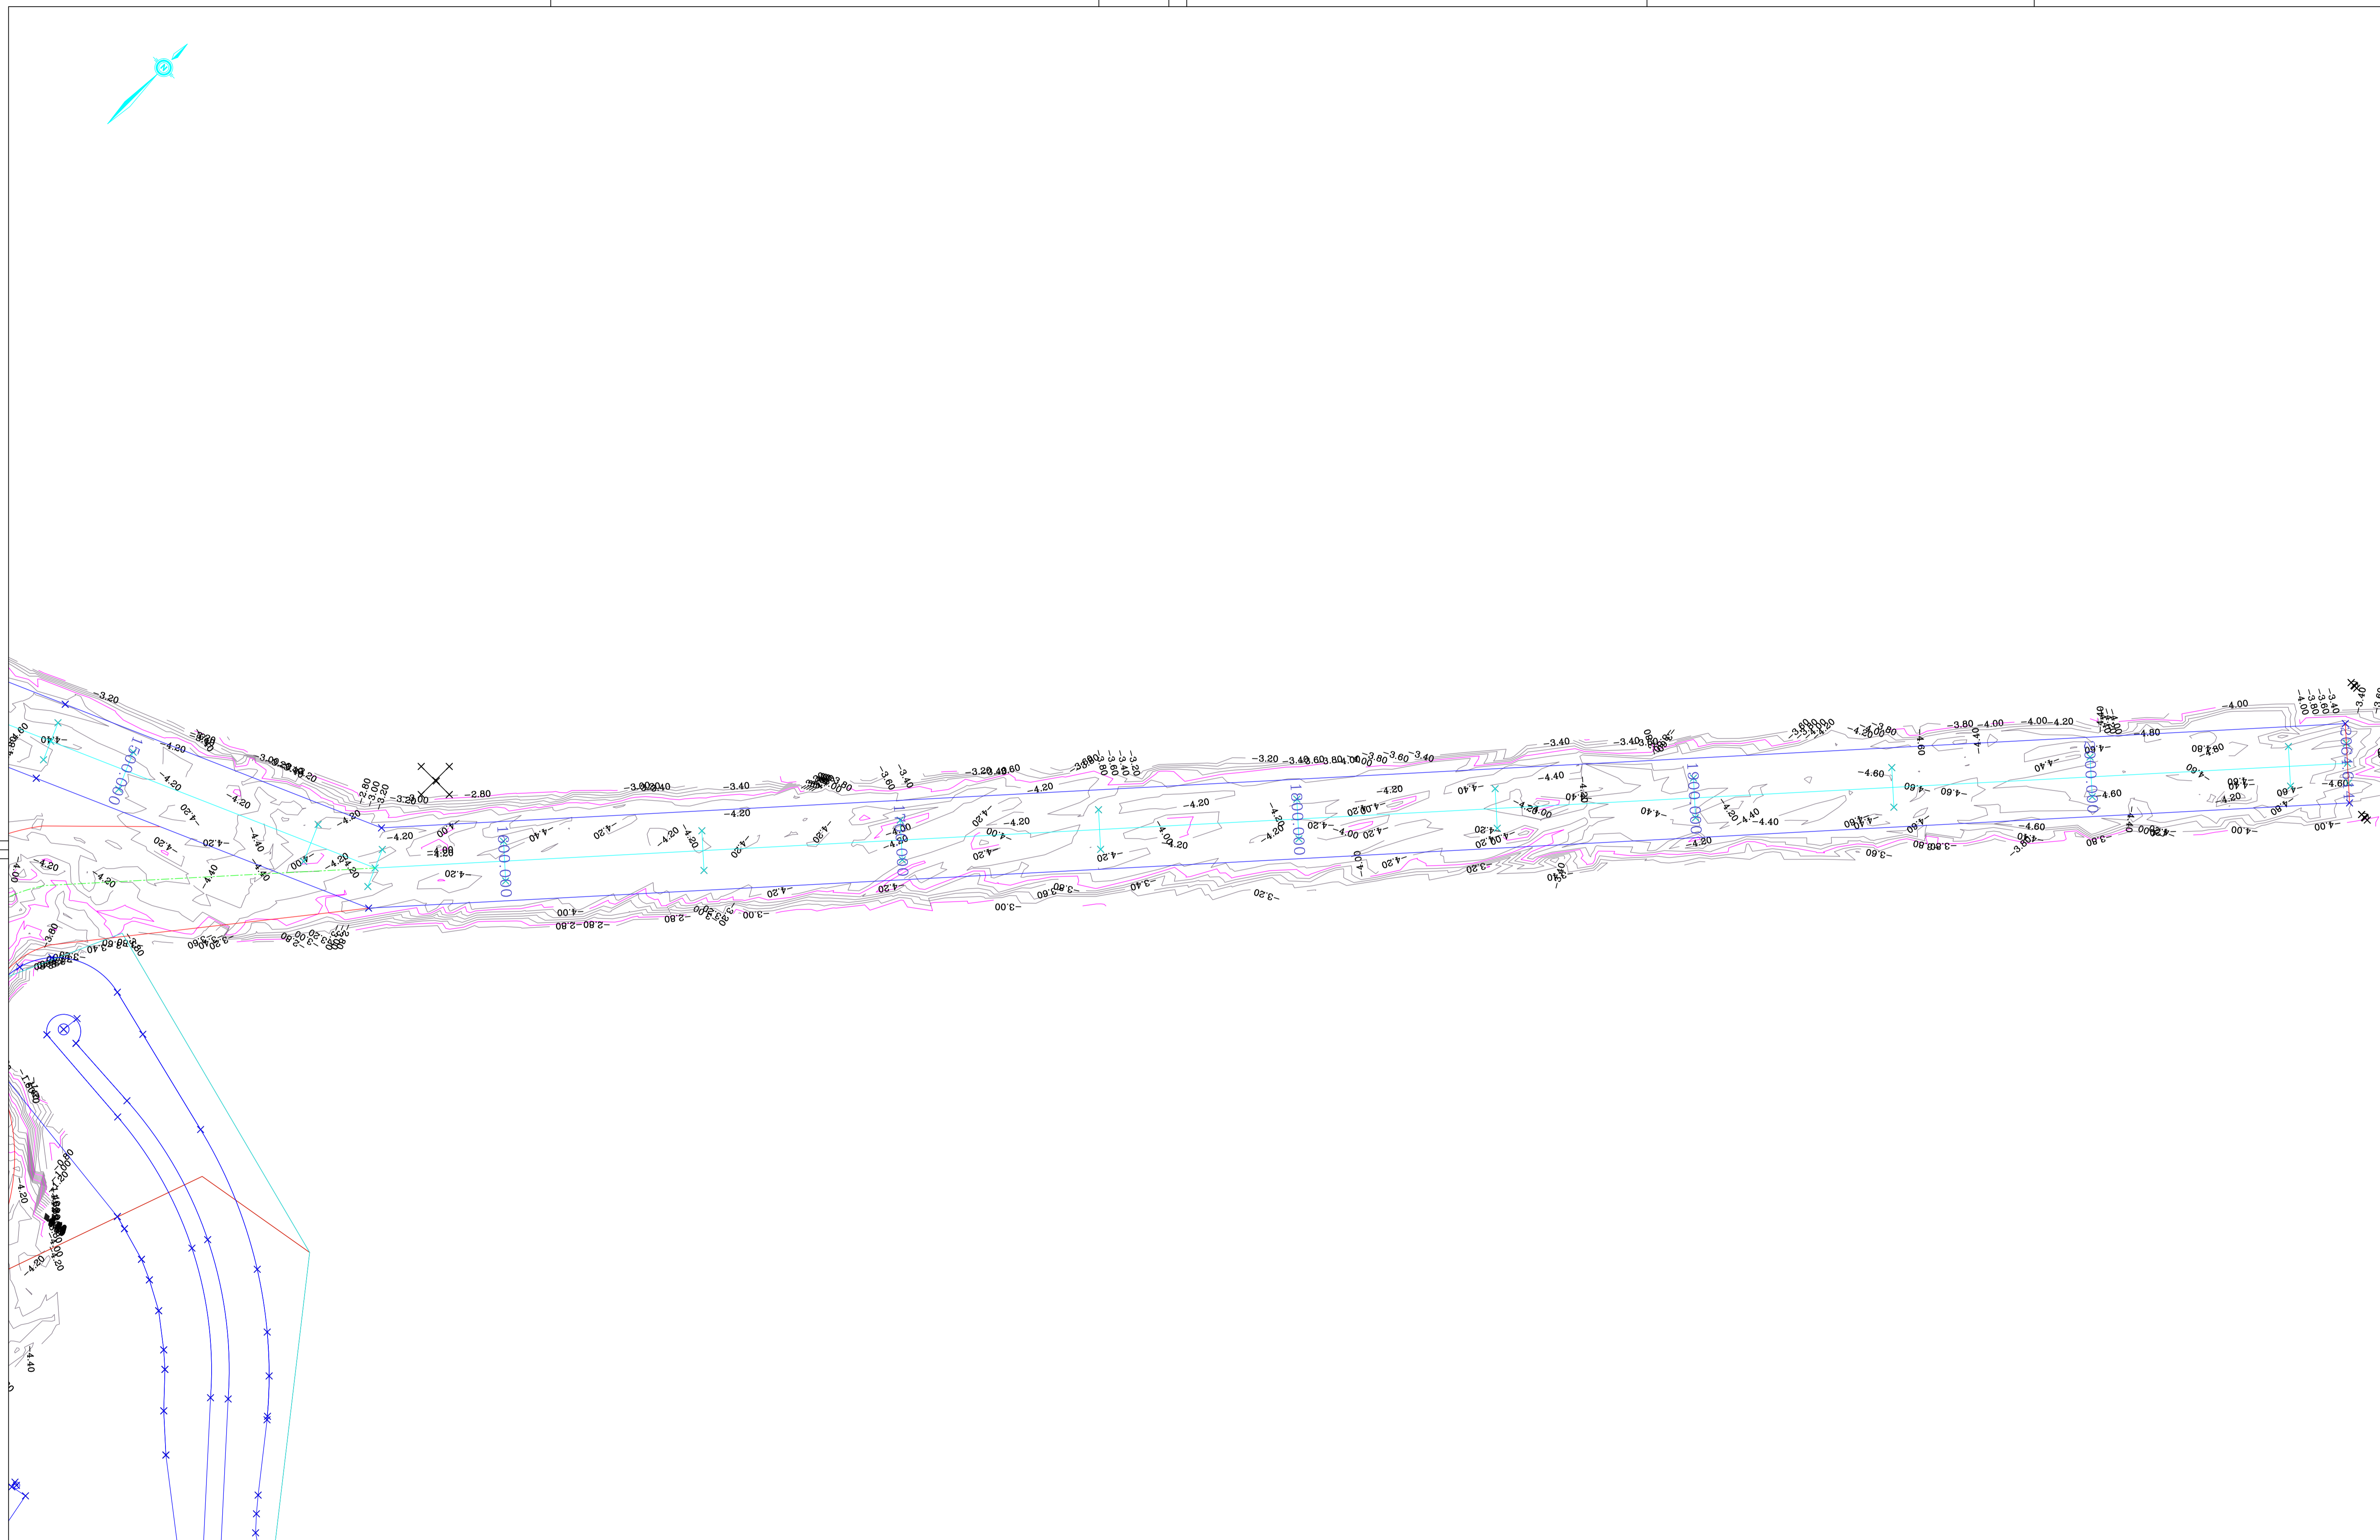


NOTES

Copyright - This plan is and shall remain the property of Cairns Regional Council
 The title boundaries shown hereon were not marked at the time of survey and have been determined by plan dimensions only and not by field survey. Services shown hereon have been located where possible by field survey. If not able to be located services have been plotted from relevant authority records. Prior to any demolition, excavation or construction on this site, the relevant authority should be contacted for possible location of further underground services and detailed locations of all services. This plan is to be used for the purpose of the survey as per the title block. Prior to use for any other purpose, contact Survey Services to confirm suitability.

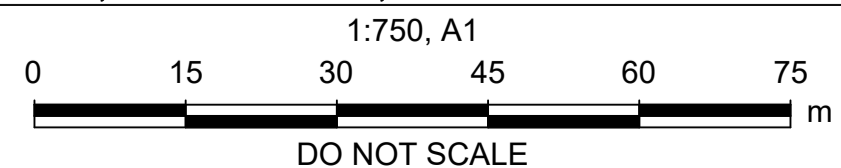

SURVEY SERVICES

MERIDIAN :	MGA94	SURVEYED :	GC	DM5 :	7790994
LEVEL DATUM :	AHD/D	DRAWN :	GC	CONT INTER :	0.2m
ORIGIN OF LEVELS :	PSM 75132	CHECKED :	SM	FB :	
TOWNSHIP :	TRINITY PARK	DATE :	16/12/2025	LB :	

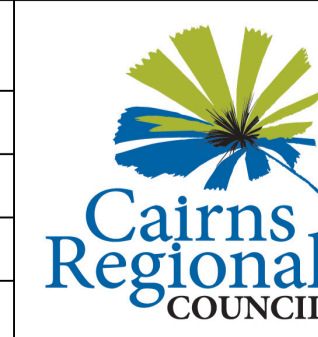

CAIRNS REGIONAL COUNCIL


BLUEWATER CHANNEL
 OUTER CHANNEL SURVEY CH 950 -2065

NUMBER 2 OF 2 PLANS

DRAWING NUMBER


21844s

PROJECT No. 200318

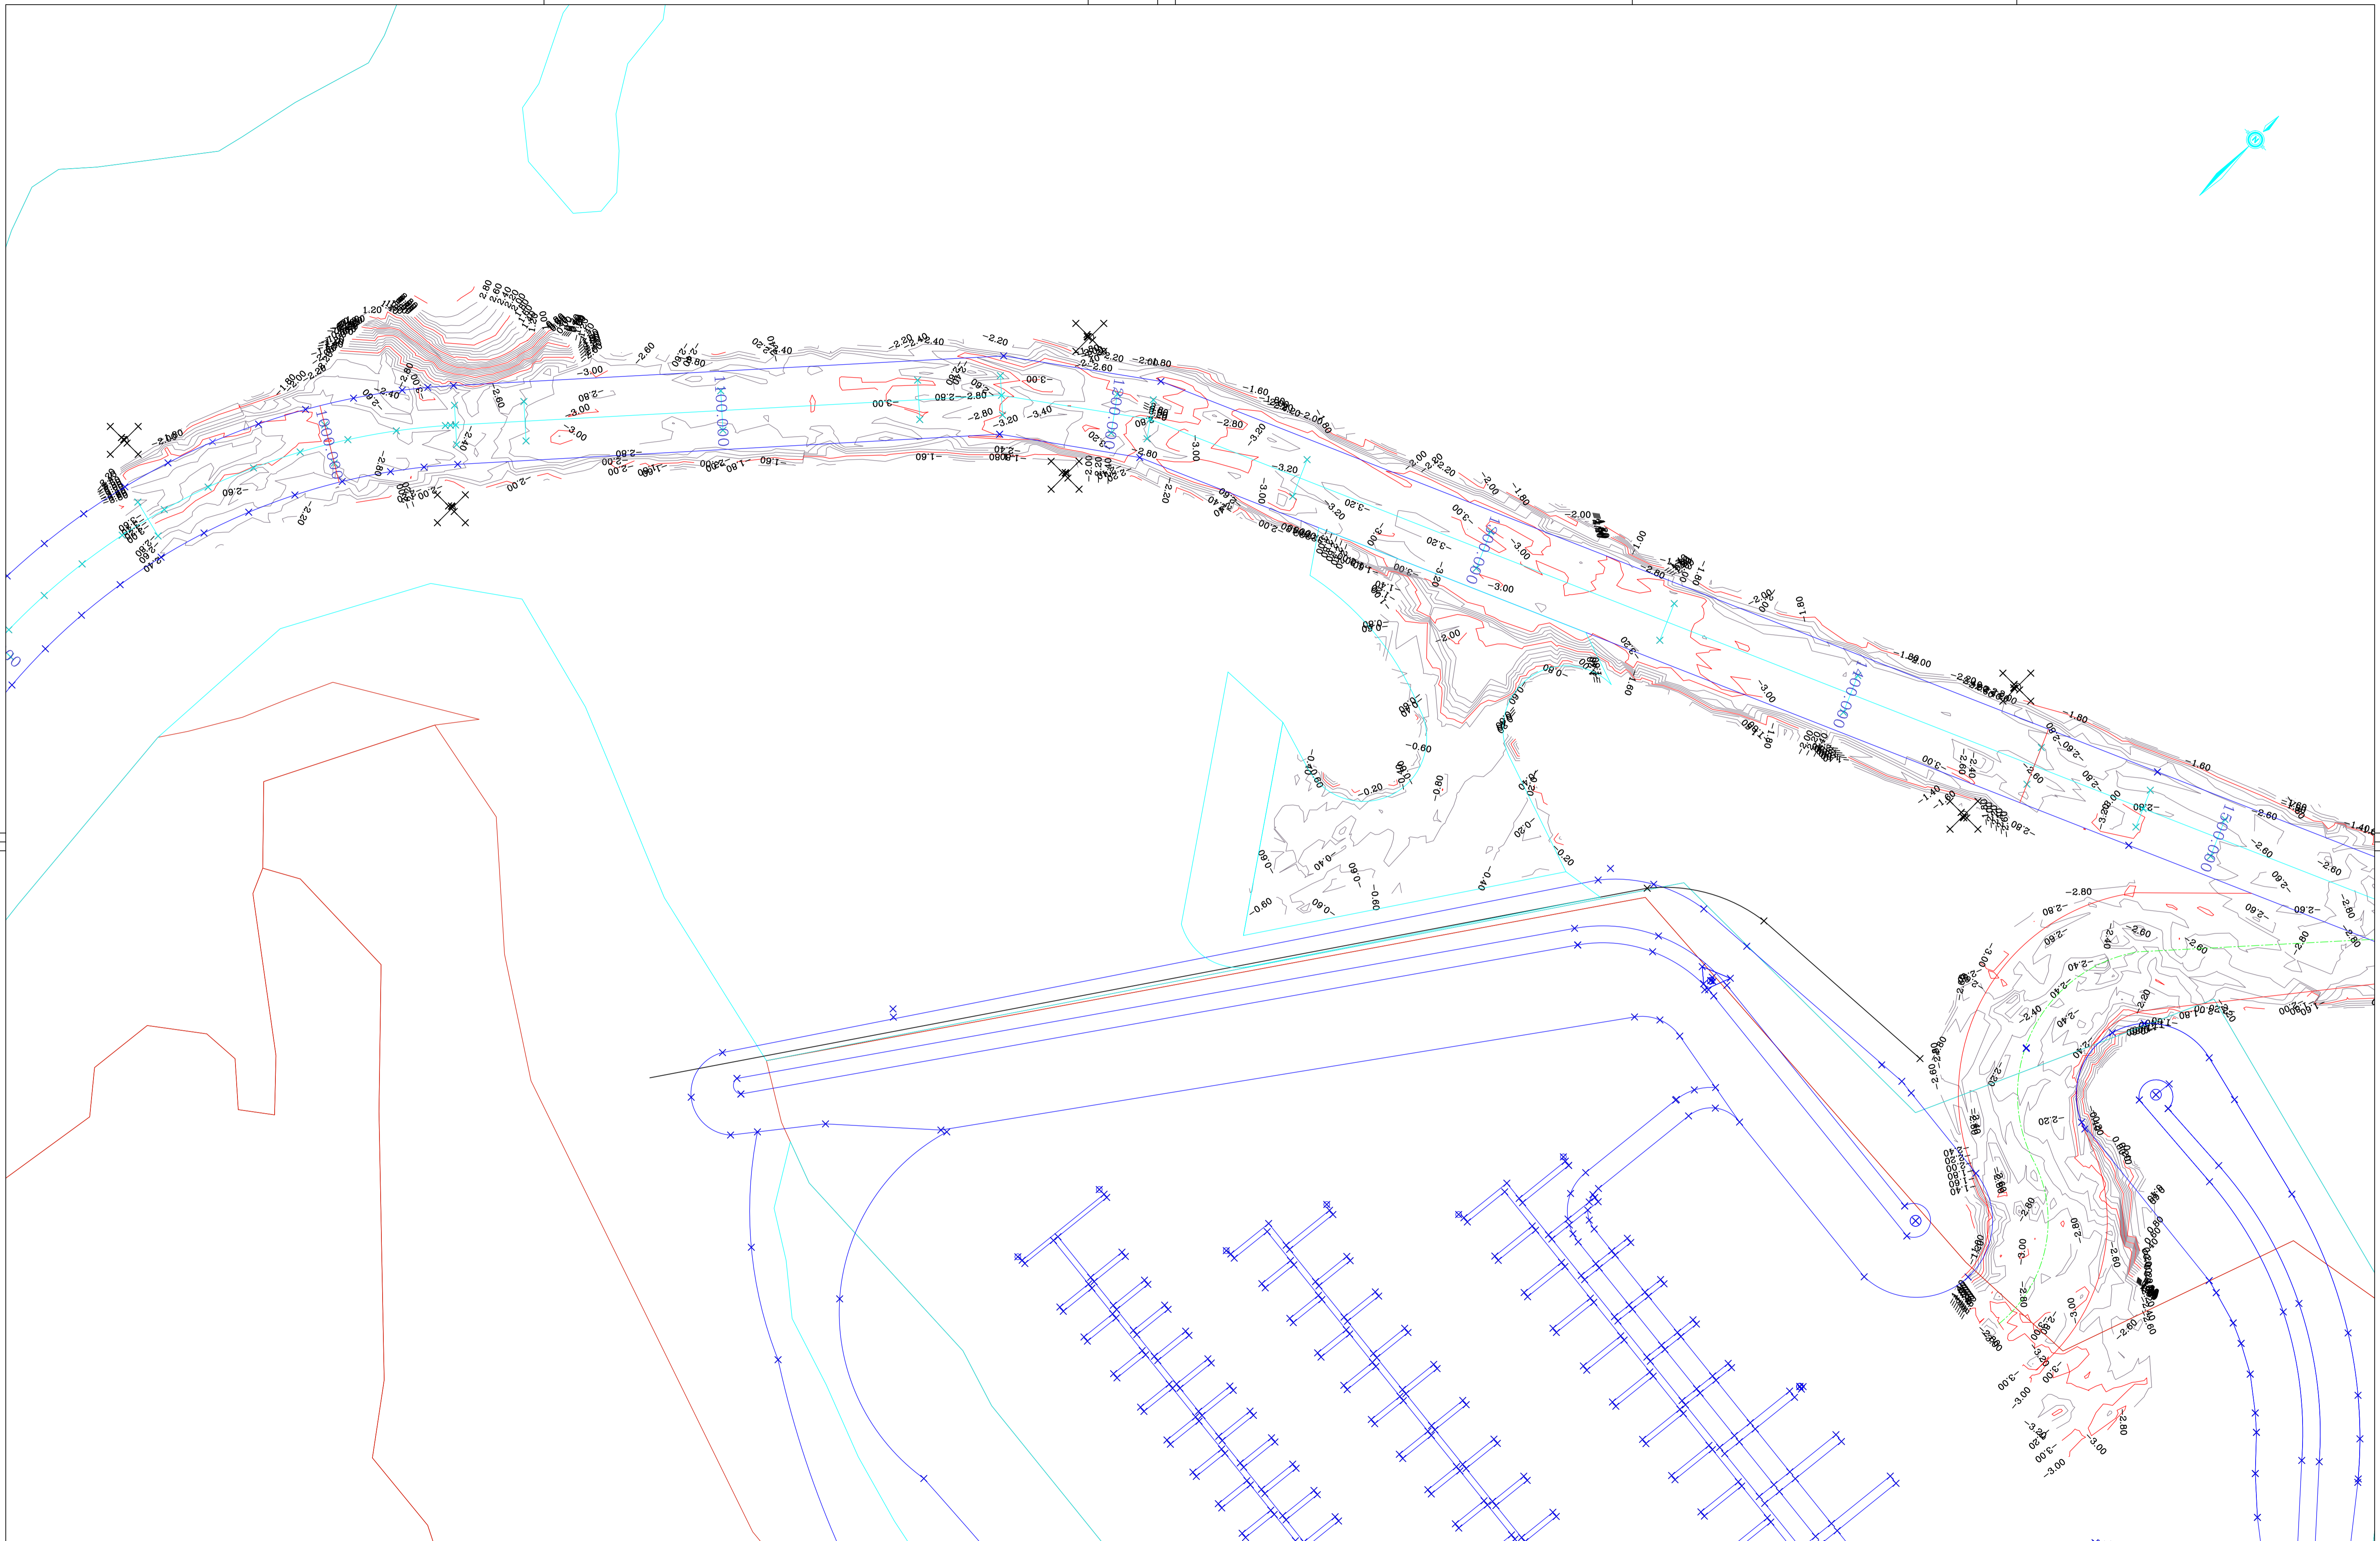


NOTES

Copyright - This plan is and shall remain the property of Cairns Regional Council
 The title boundaries shown hereon were not marked at the time of survey and have been determined by plan dimensions only and not by field survey. Services shown hereon have been located where possible by field survey. If not able to be located services have been plotted from relevant authority records. Prior to any demolition, excavation or construction on this site, the relevant authority should be contacted for possible location of further underground services and detailed locations of all services. This plan is to be used for the purpose of the survey as per the title block. Prior to use for any other purpose, contact Survey Services to confirm suitability.

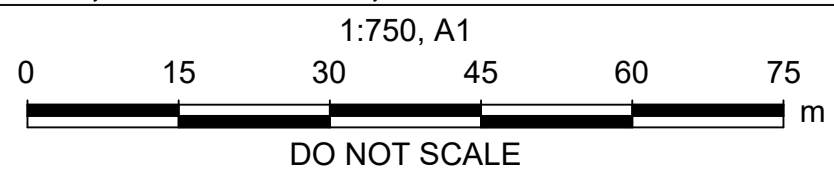

SURVEY SERVICES

MERIDIAN :	MGA94	SURVEYED :	GC	DM5 :	7790994
LEVEL DATUM :	LAT	DRAWN :	GC	CONT INTER :	0.2m
ORIGIN OF LEVELS :	PSM 75132	CHECKED :	SM	FB :	
TOWNSHIP :	TRINITY PARK	DATE :	16/12/2025	LB :	

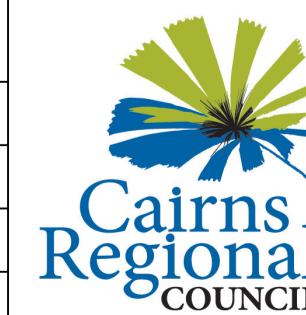

CAIRNS REGIONAL COUNCIL


BLUEWATER CHANNEL
 OUTER CHANNEL SURVEY CH 950-2065

NUMBER 1 OF 2 PLANS

DRAWING NUMBER


21844s

PROJECT No. 200318

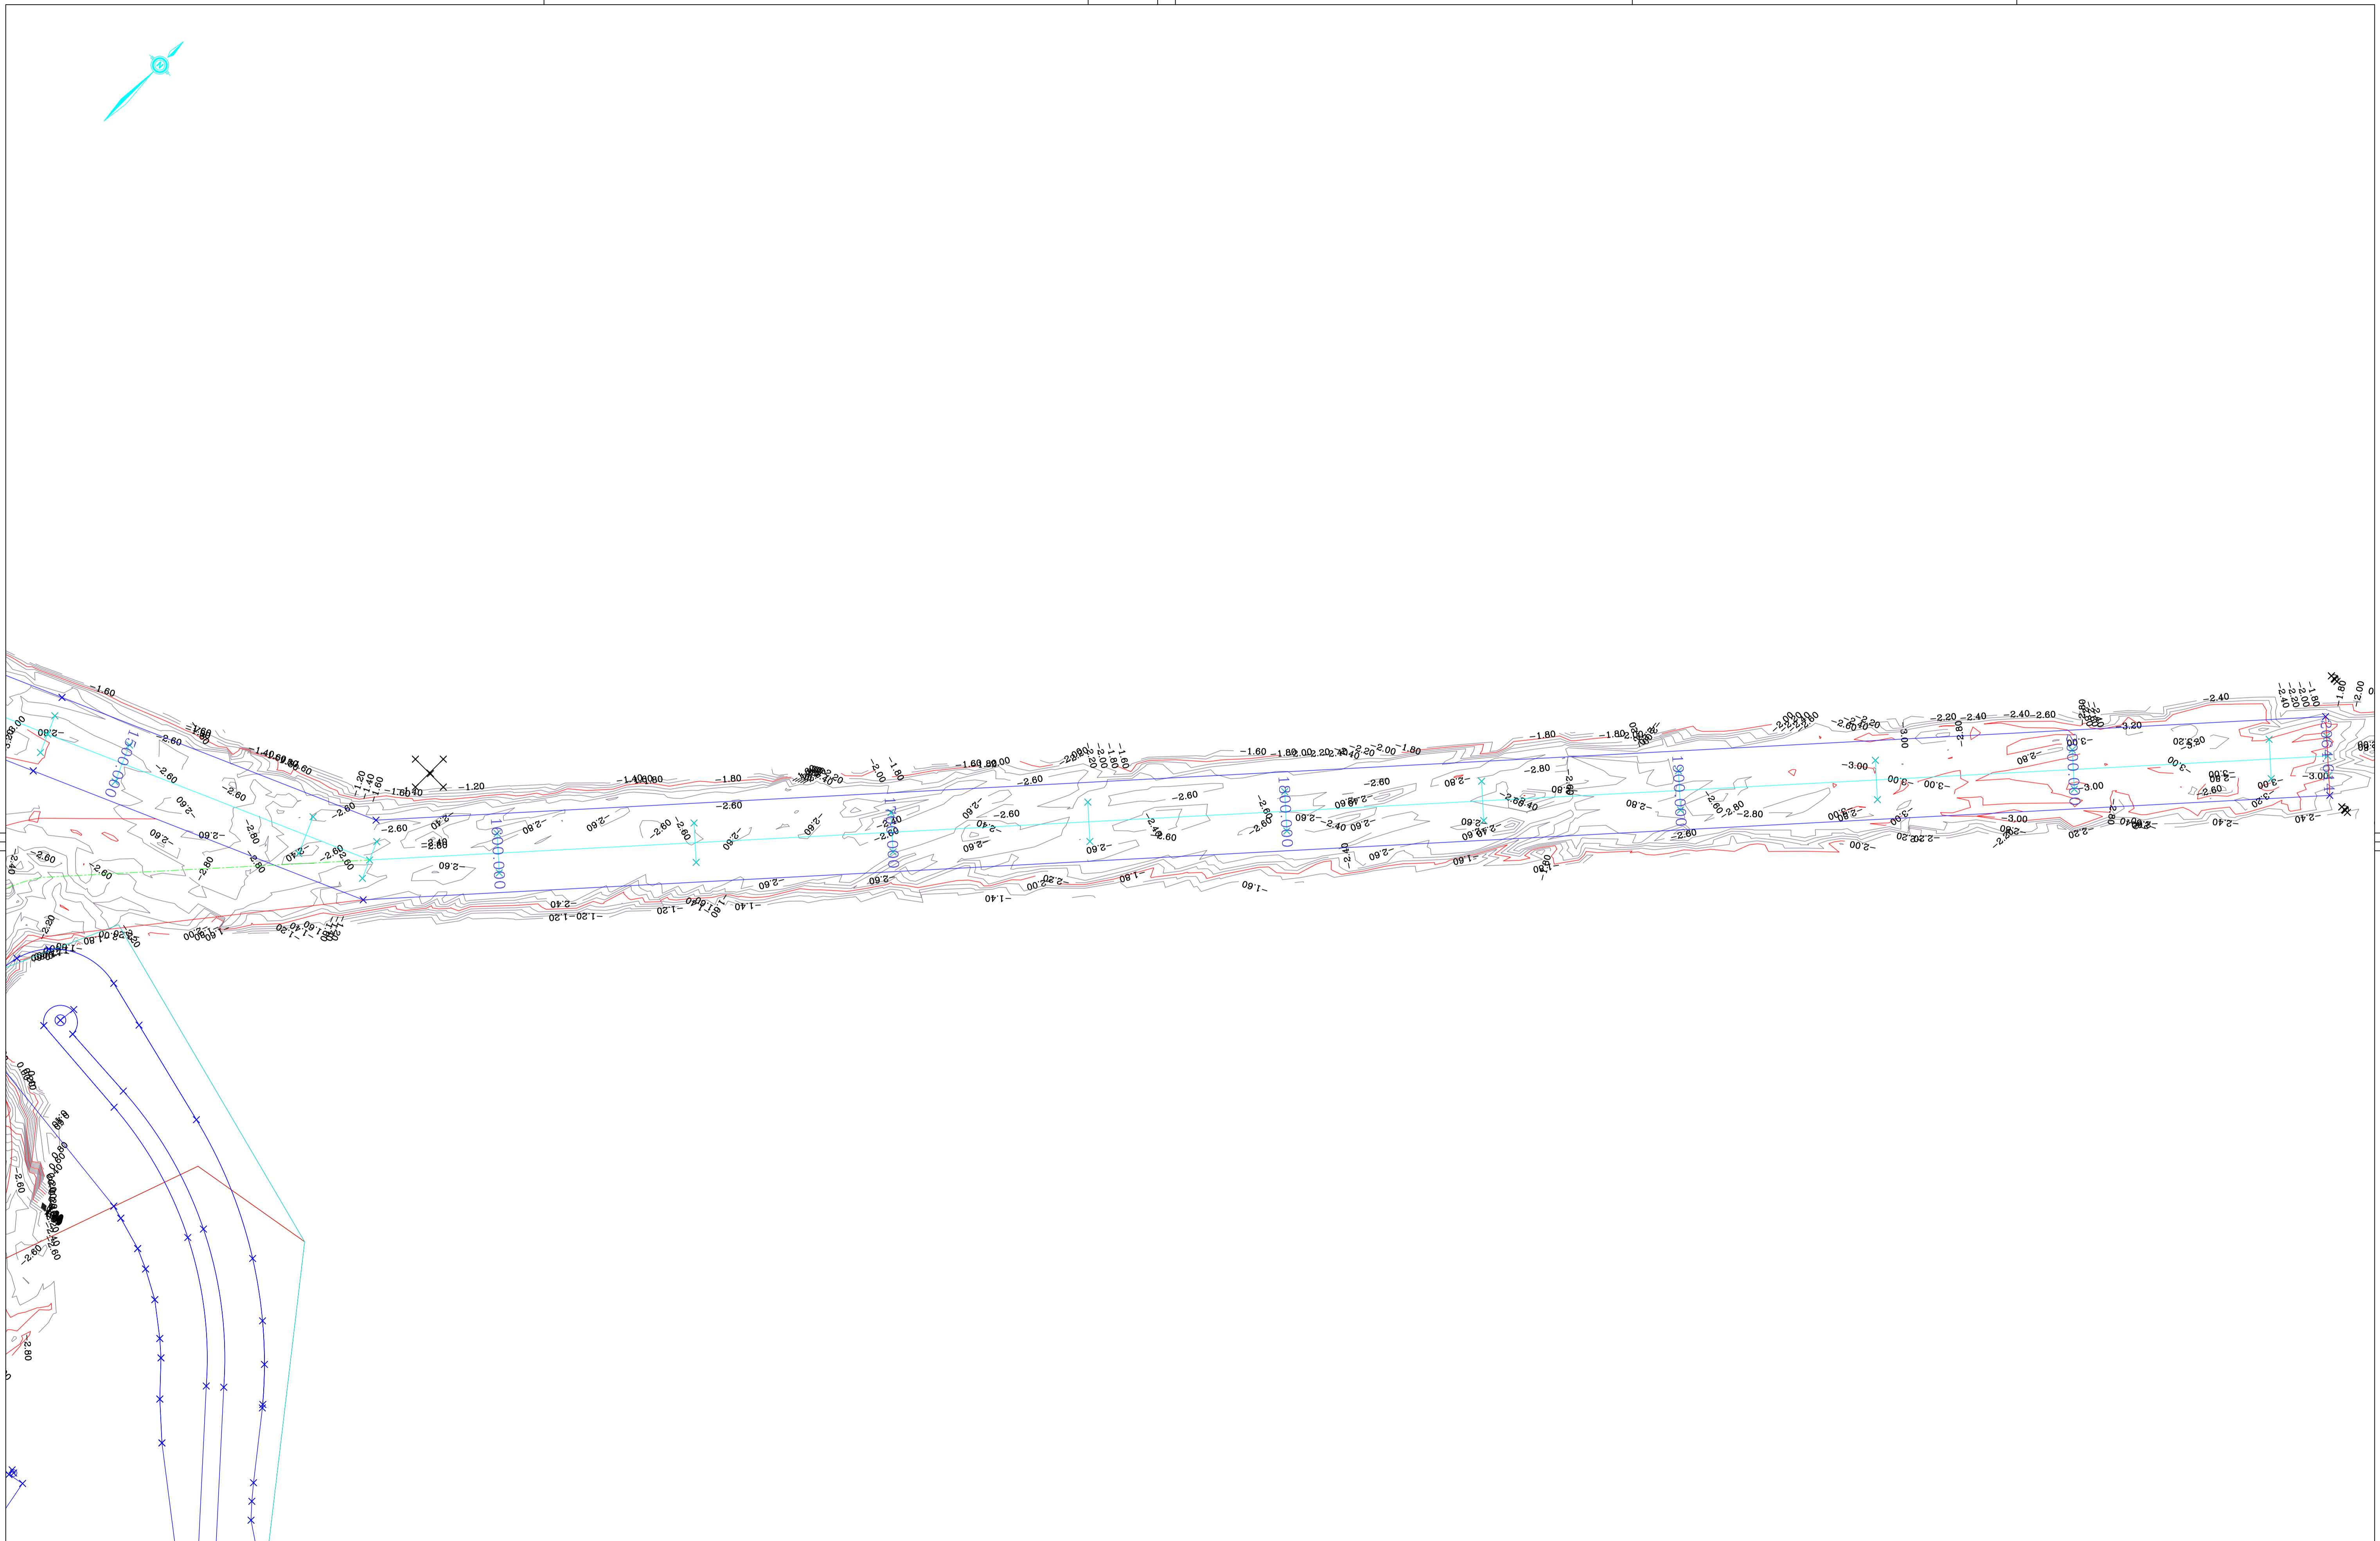


NOTES

Copyright - This plan is and shall remain the property of Cairns Regional Council
 The title boundaries shown hereon were not marked at the time of survey and have been determined by plan dimensions only and not by field survey. Services shown hereon have been located where possible by field survey. If not able to be located services have been plotted from relevant authority records. Prior to any demolition, excavation or construction on this site, the relevant authority should be contacted for possible location of further underground services and detailed locations of all services. This plan is to be used for the purpose of the survey as per the title block. Prior to use for any other purpose, contact Survey Services to confirm suitability.

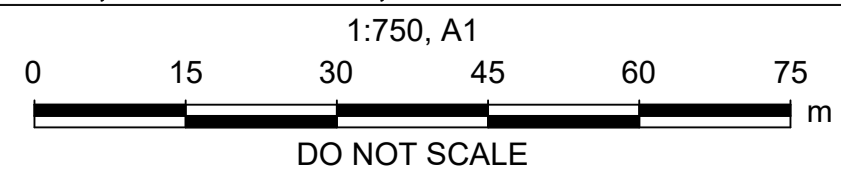

SURVEY SERVICES

MERIDIAN :	MGA94	SURVEYED :	GC	DM5 :	7790994
LEVEL DATUM :	LAT	DRAWN :	GC	CONT INTER :	0.2m
ORIGIN OF LEVELS :	PSM 75132	CHECKED :	SM	FB :	
TOWNSHIP :	TRINITY PARK	DATE :	16/12/2025	LB :	

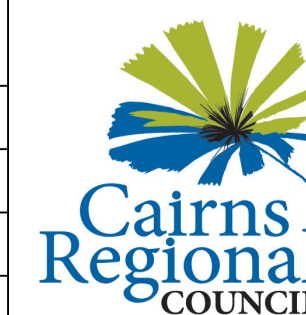

CAIRNS REGIONAL COUNCIL

BLUEWATER CHANNEL
 OUTER CHANNEL SURVEY CH 950 -2065

NUMBER 2 OF 2 PLANS

DRAWING NUMBER

21844s

PROJECT No. 200318