



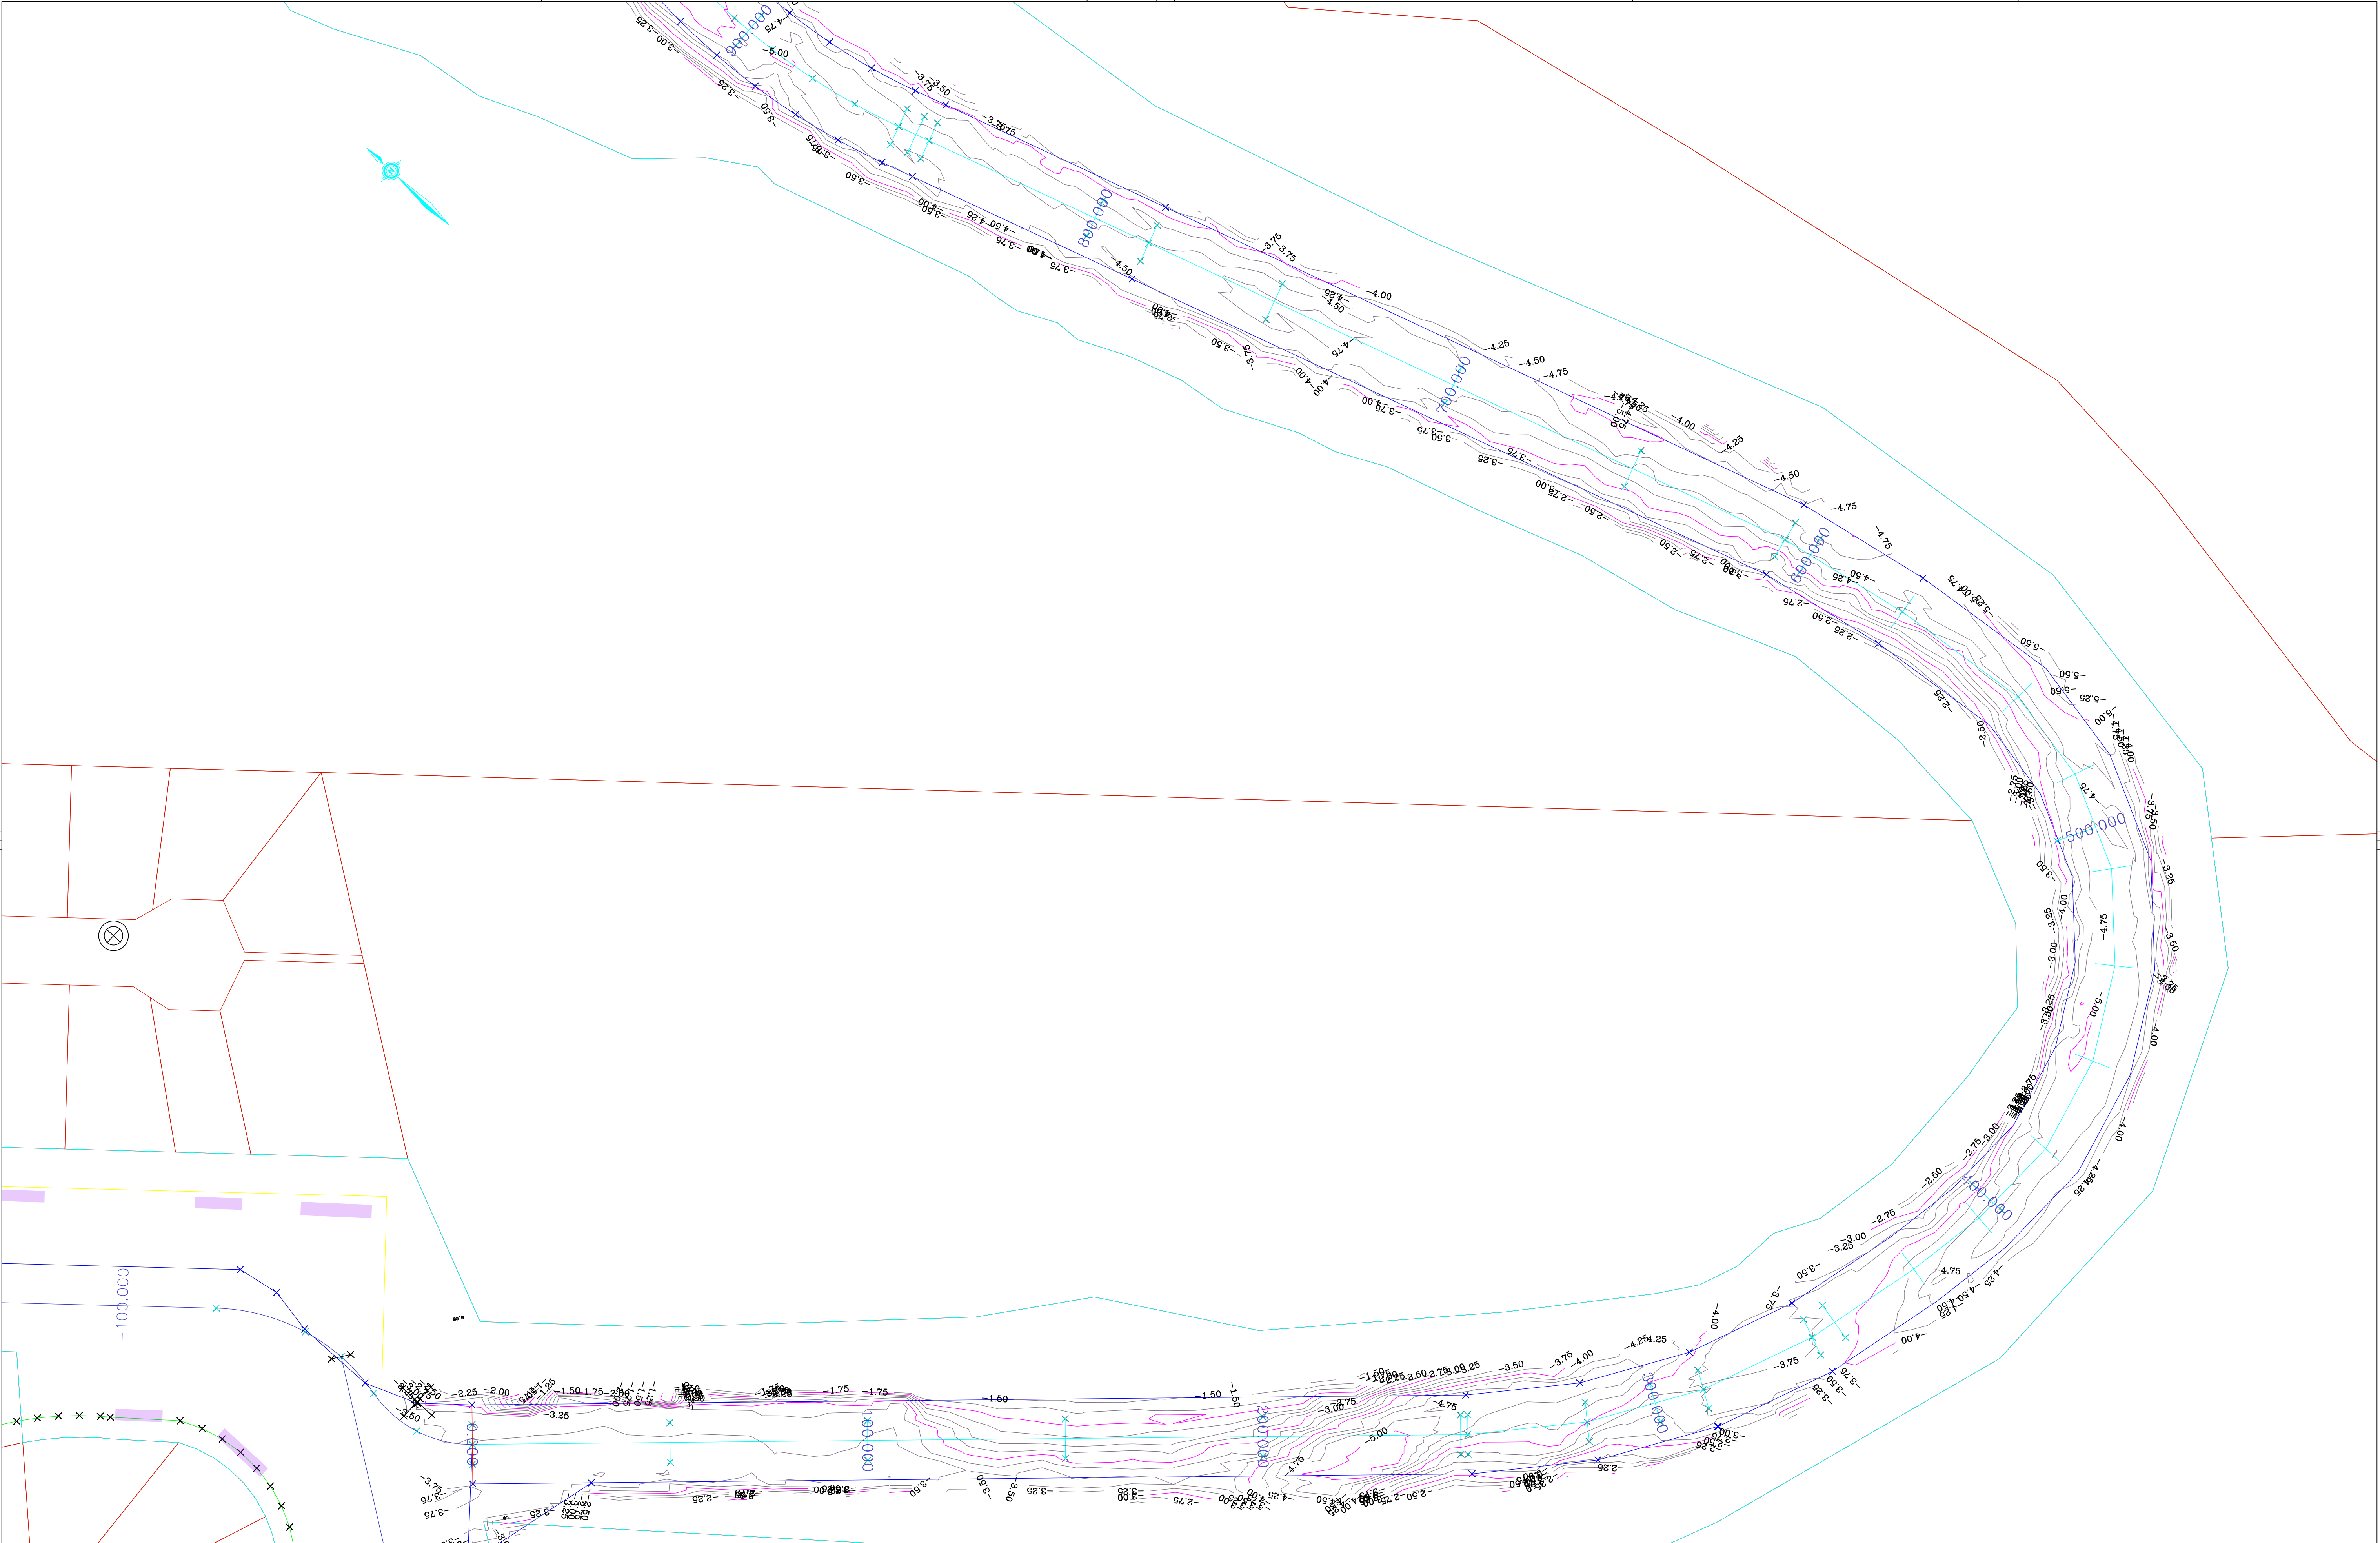

NOTES

Copyright - This plan is and shall remain the property of Cairns Regional Council  
The title boundaries shown hereon were not marked at the time of survey and have been determined by plan dimensions only and not by field survey. Services shown hereon have been located where possible by field survey. If not able to be located services have been plotted from relevant authority records. Prior to any demolition, excavation or construction on this site, the relevant authority should be contacted for possible location of further underground services and detailed locations of all services. This plan is to be used for the purpose of the survey as per the title block. Prior to use for any other purpose, contact Survey Services to confirm suitability.

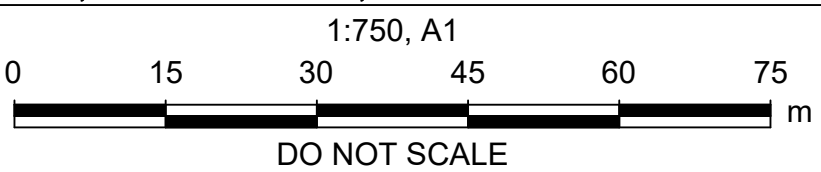

SURVEY SERVICES

|                    |              |            |            |            |         |
|--------------------|--------------|------------|------------|------------|---------|
| MERIDIAN :         | MGA94        | SURVEYED : | GC         | DM5 :      | 7923619 |
| LEVEL DATUM :      | AHD/D        | DRAWN :    | GC         | CONT INTER | 0.25m   |
| ORIGIN OF LEVELS : | PSM 75132    | CHECKED :  | SM         | FB :       |         |
| TOWNSHIP :         | TRINITY PARK | DATE :     | 29/07/2026 | LB :       |         |



CAIRNS REGIONAL COUNCIL


BLUEWATER CHANNEL  
CHANNEL SURVEY CH 00 - 2065

NUMBER 1 OF 3 PLANS

DRAWING NUMBER


21844s

PROJECT No. 200318

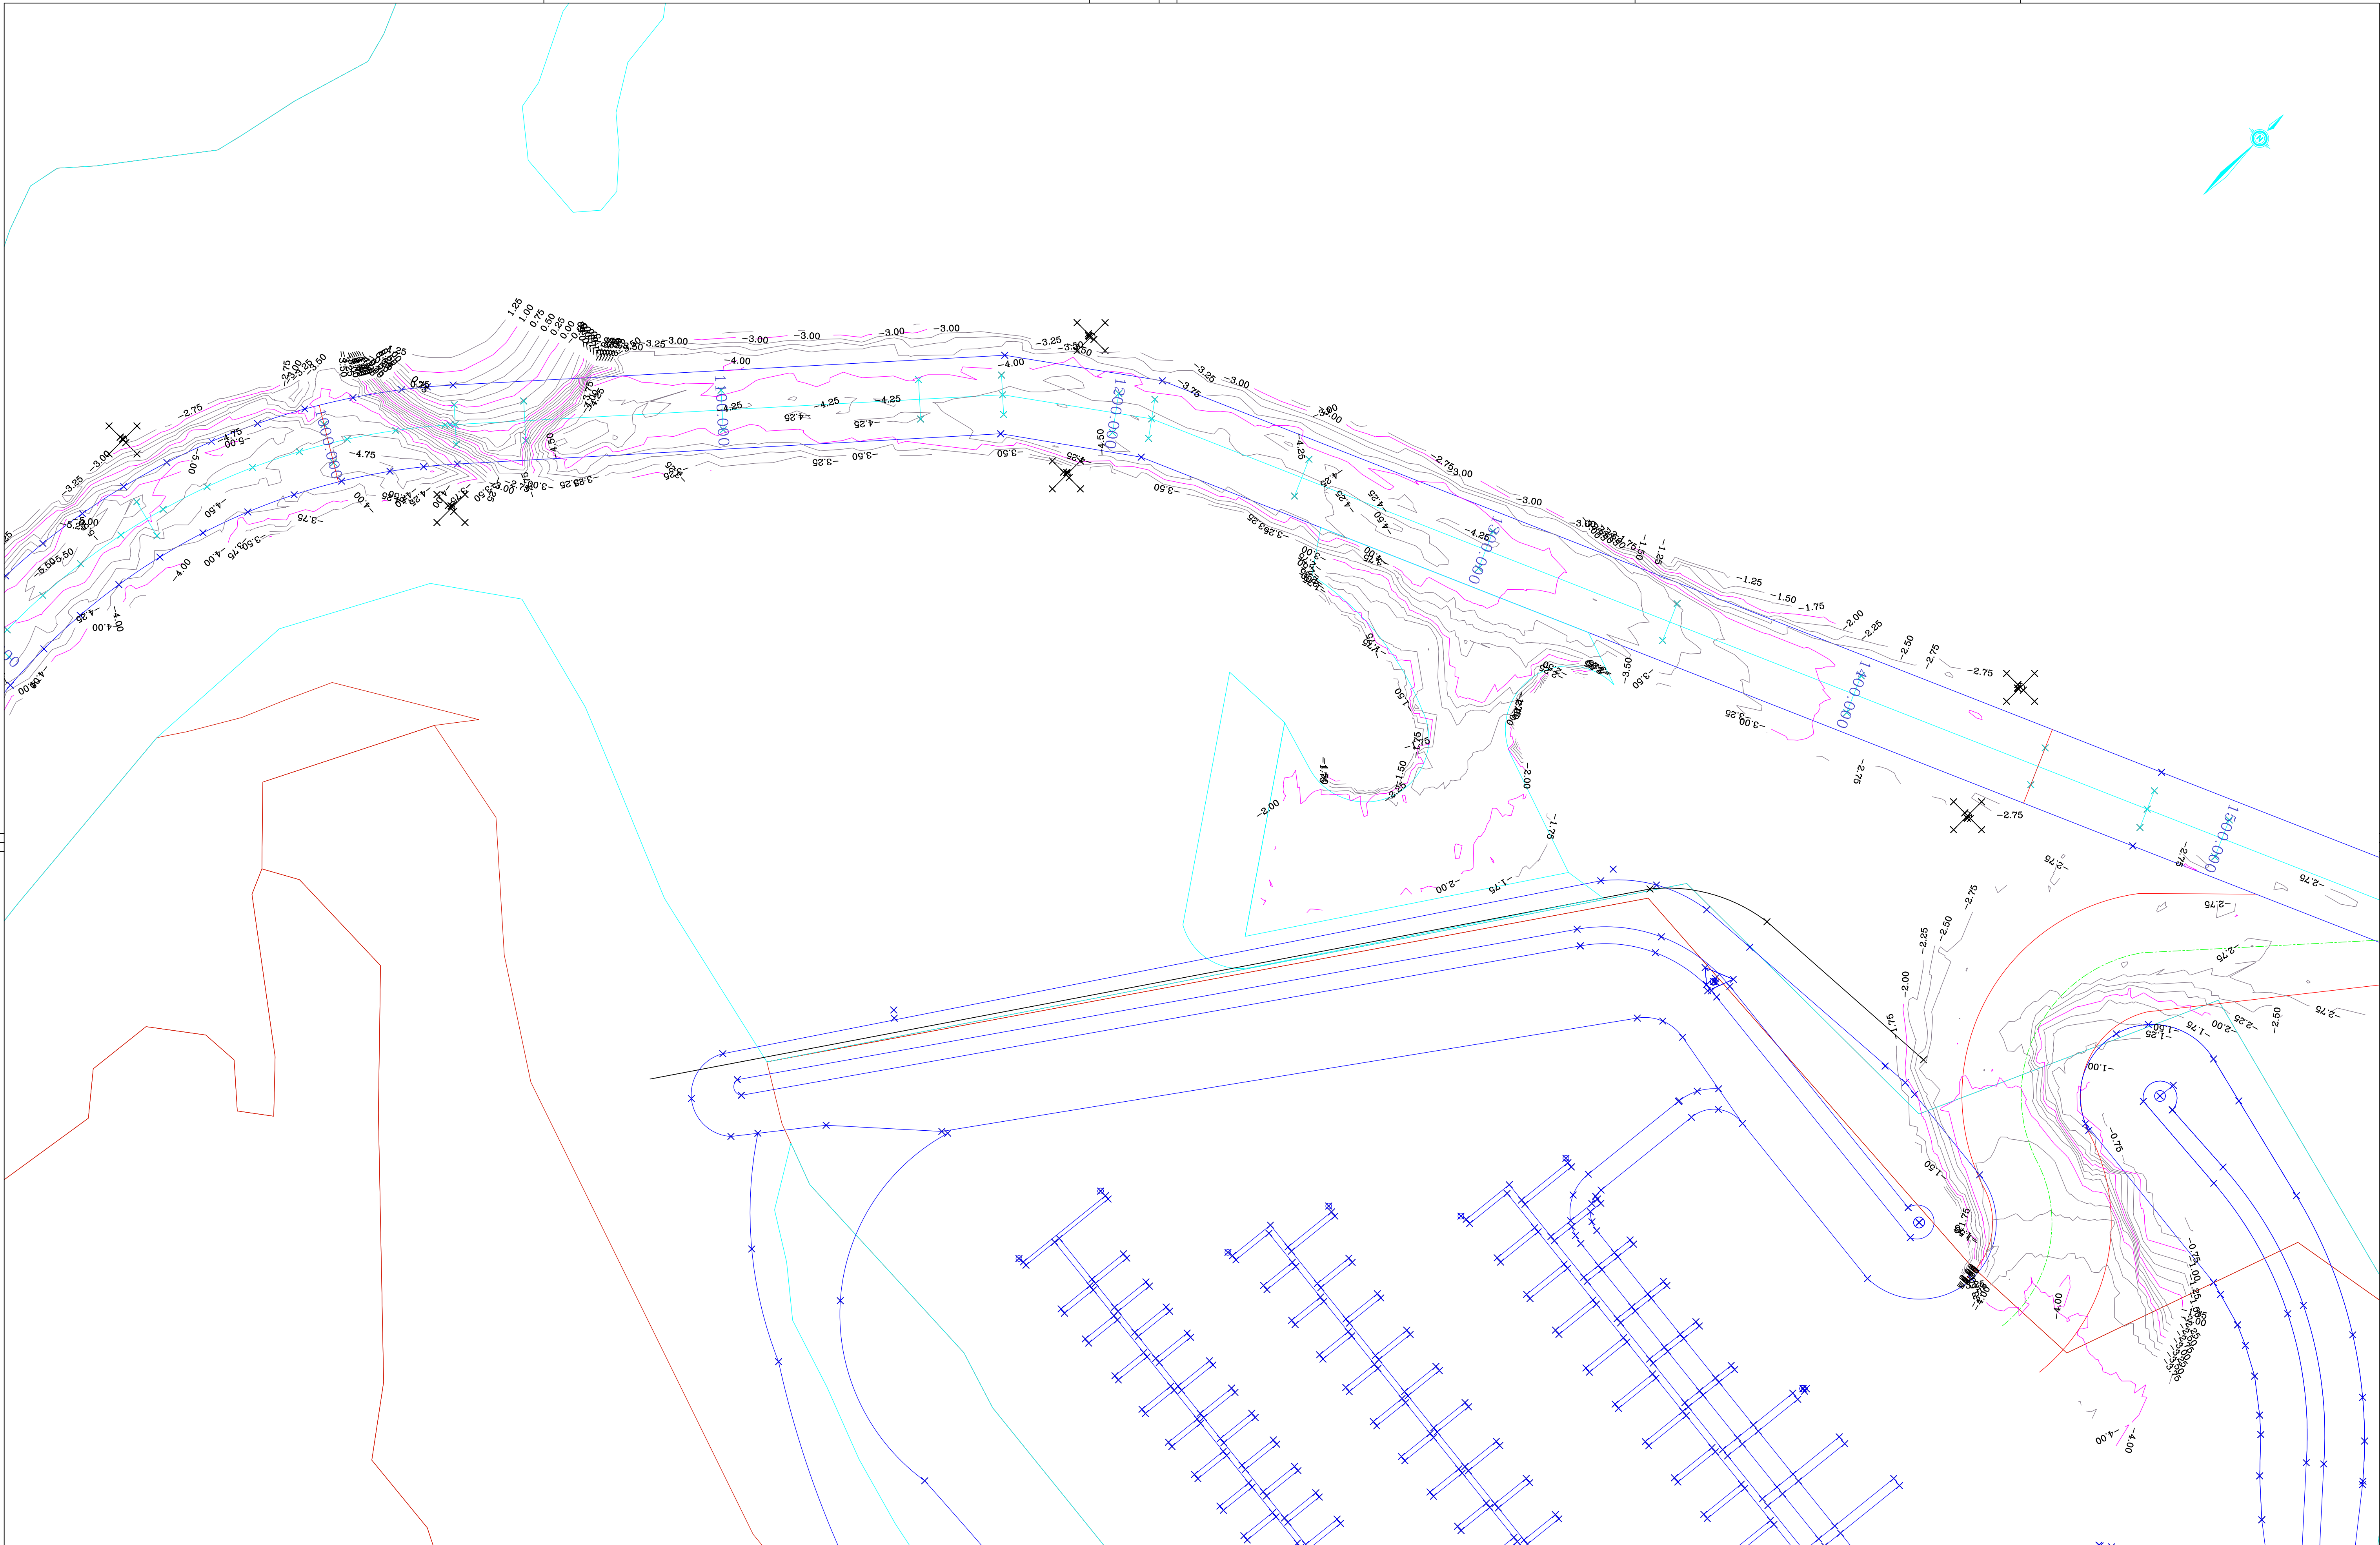

NOTES

Copyright - This plan is and shall remain the property of Cairns Regional Council  
The title boundaries shown hereon were not marked at the time of survey and have been determined by plan dimensions only and not by field survey. Services shown hereon have been located where possible by field survey. If not able to be located services have been plotted from relevant authority records. Prior to any demolition, excavation or construction on this site, the relevant authority should be contacted for possible location of further underground services and detailed locations of all services. This plan is to be used for the purpose of the survey as per the title block. Prior to use for any other purpose, contact Survey Services to confirm suitability.

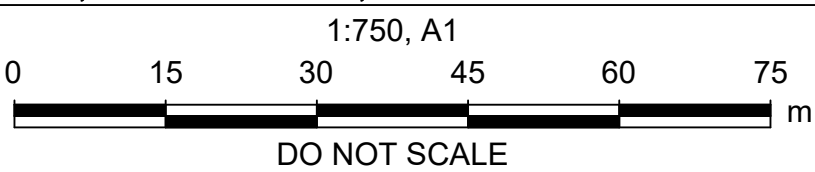

SURVEY SERVICES

|                    |              |            |            |            |         |
|--------------------|--------------|------------|------------|------------|---------|
| MERIDIAN :         | MGA94        | SURVEYED : | GC         | DM5 :      | 7923619 |
| LEVEL DATUM :      | AHD/D        | DRAWN :    | GC         | CONT INTER | 0.25m   |
| ORIGIN OF LEVELS : | PSM 75132    | CHECKED :  | SM         | FB :       |         |
| TOWNSHIP :         | TRINITY PARK | DATE :     | 29/07/2026 | LB :       |         |



CAIRNS REGIONAL COUNCIL


BLUEWATER CHANNEL  
CHANNEL SURVEY CH 00 - 2065

NUMBER 2 OF 3 PLANS

DRAWING NUMBER


21844s

PROJECT No. 200318

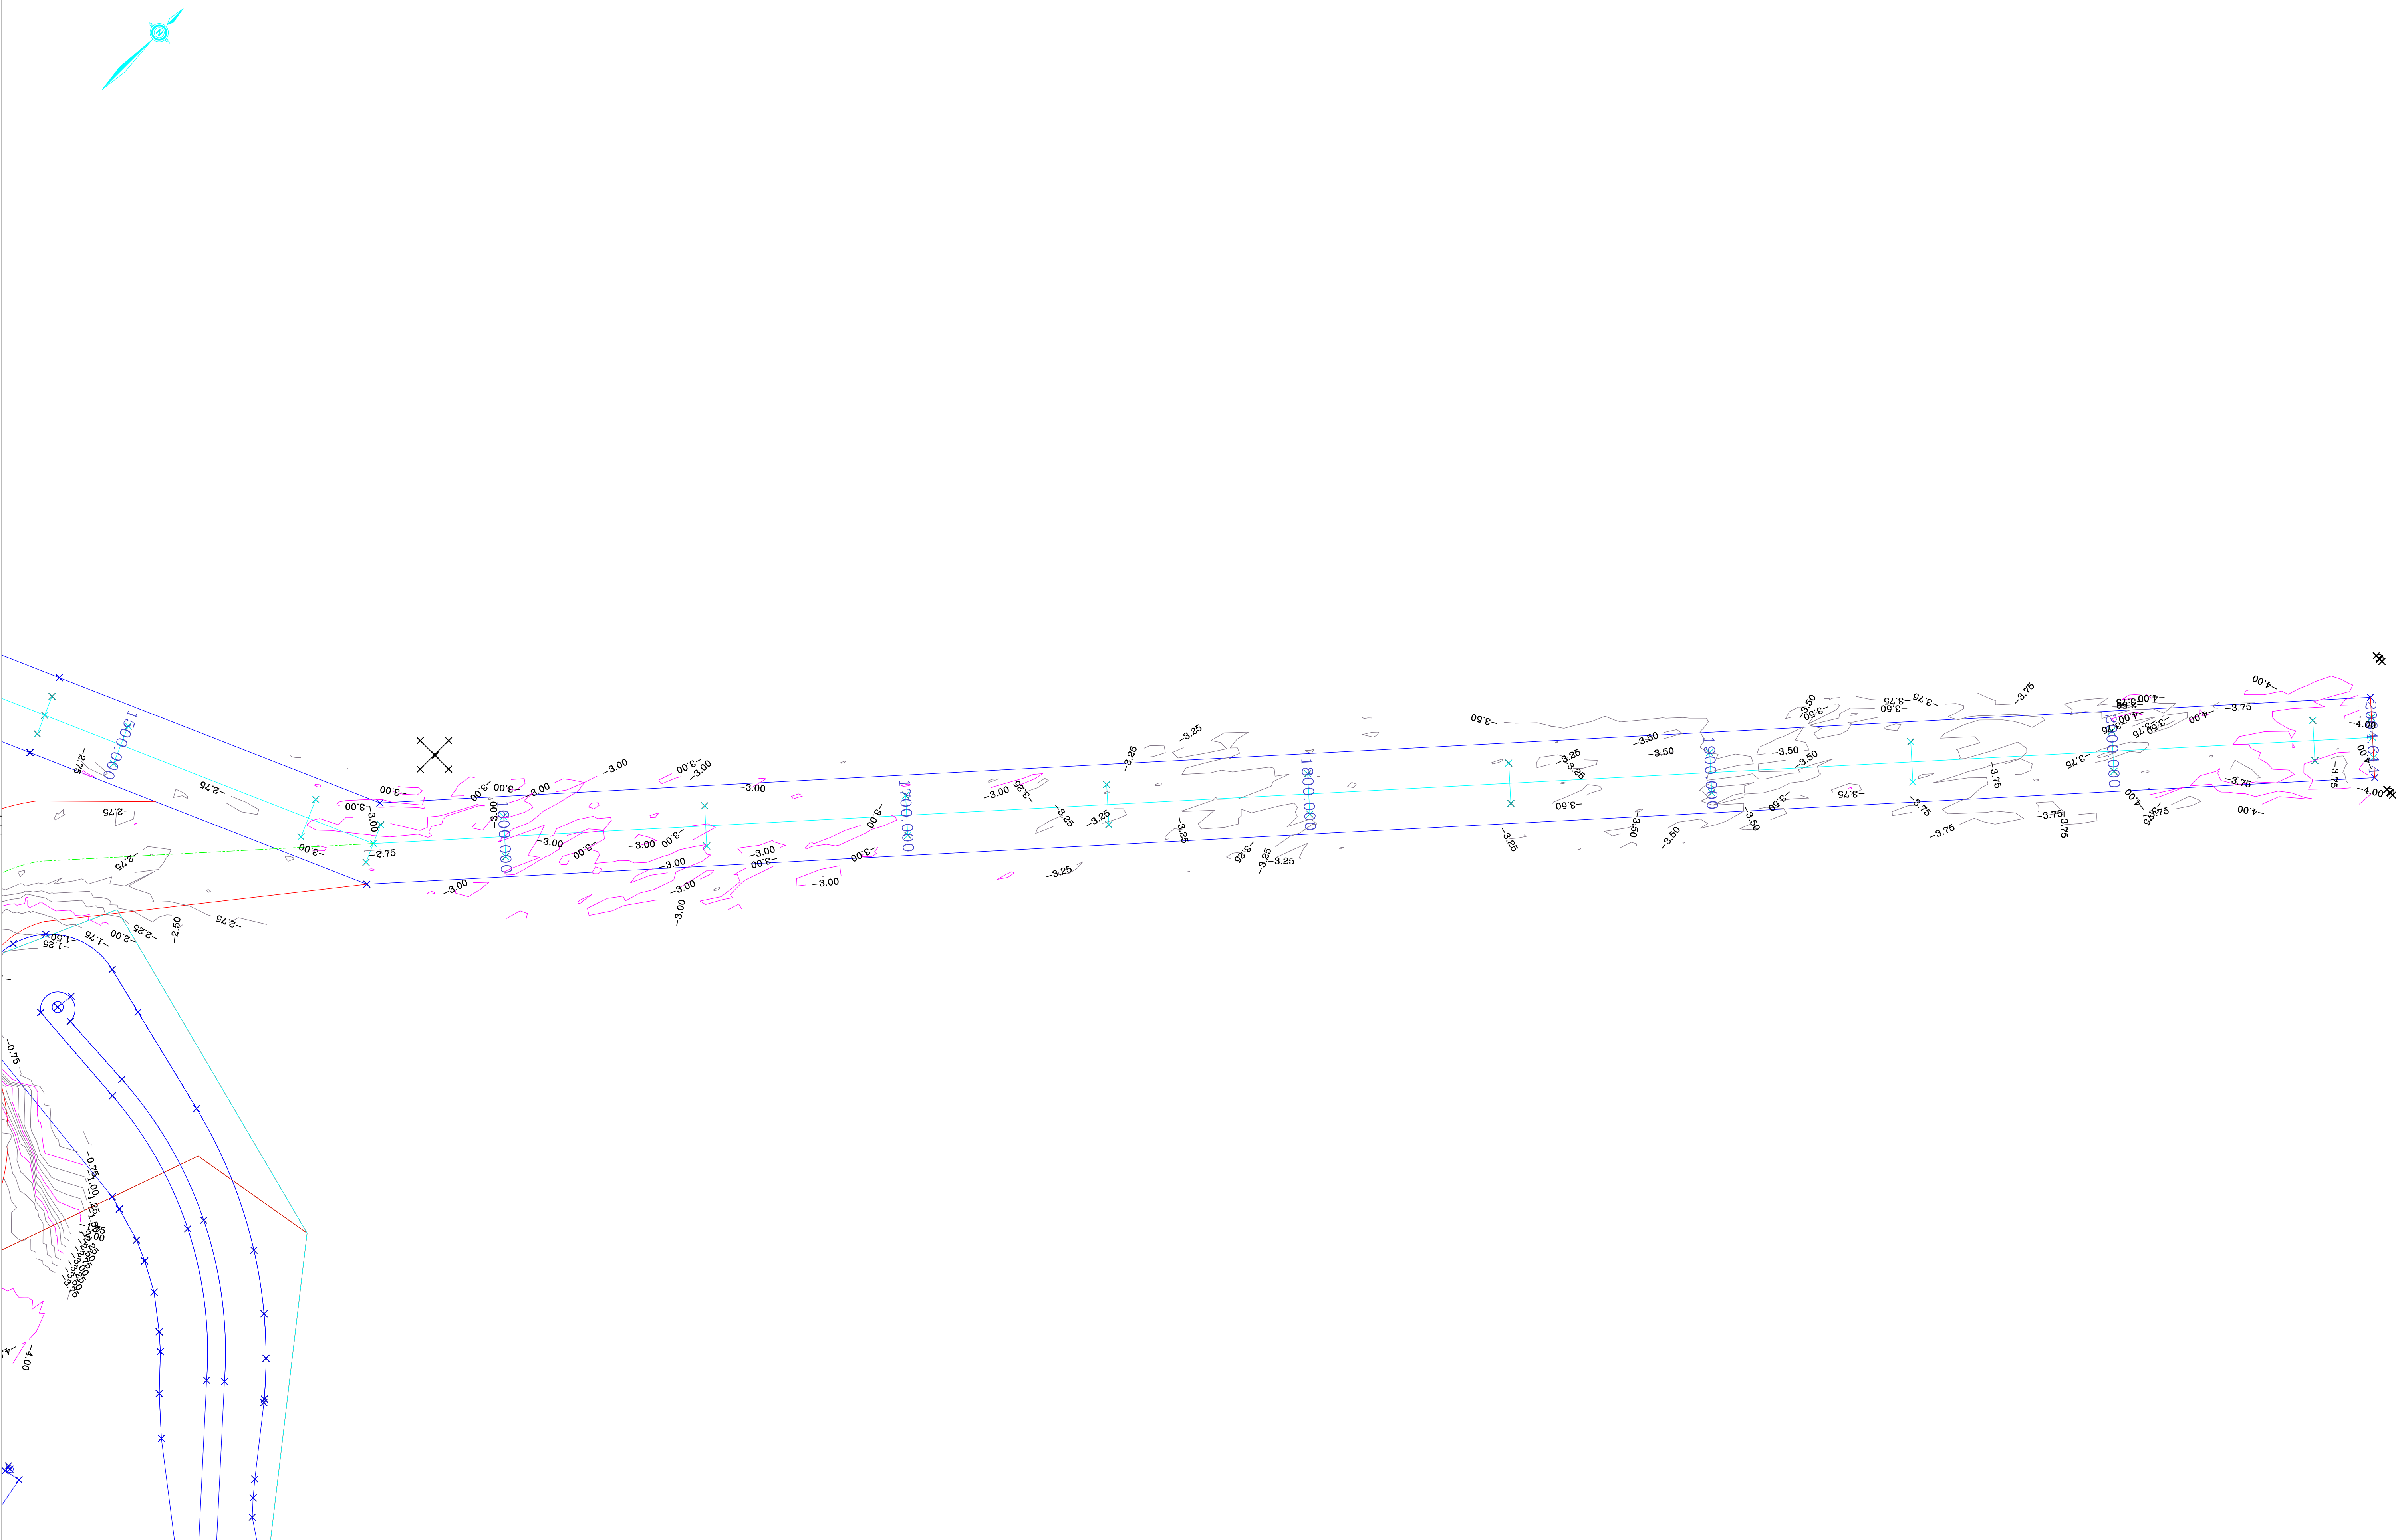

NOTES

Copyright - This plan is and shall remain the property of Cairns Regional Council  
The title boundaries shown hereon were not marked at the time of survey and have been determined by plan dimensions only and not by field survey. Services shown hereon have been located where possible by field survey. If not able to be located services have been plotted from relevant authority records. Prior to any demolition, excavation or construction on this site, the relevant authority should be contacted for possible location of further underground services and detailed locations of all services. This plan is to be used for the purpose of the survey as per the title block. Prior to use for any other purpose, contact Survey Services to confirm suitability.

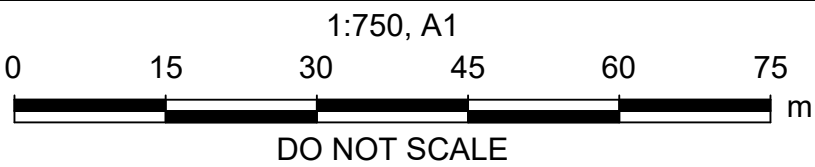

SURVEY SERVICES

|                    |              |            |            |            |         |
|--------------------|--------------|------------|------------|------------|---------|
| MERIDIAN :         | MGA94        | SURVEYED : | GC         | DM5 :      | 7923619 |
| LEVEL DATUM :      | AHD/D        | DRAWN :    | GC         | CONT INTER | 0.25m   |
| ORIGIN OF LEVELS : | PSM 75132    | CHECKED :  | SM         | FB :       |         |
| TOWNSHIP :         | TRINITY PARK | DATE :     | 29/07/2026 | LB :       |         |



CAIRNS REGIONAL COUNCIL


BLUEWATER CHANNEL  
CHANNEL SURVEY CH 00 - 2065

NUMBER 3 OF 3 PLANS

DRAWING NUMBER


21844s

PROJECT No. 200318

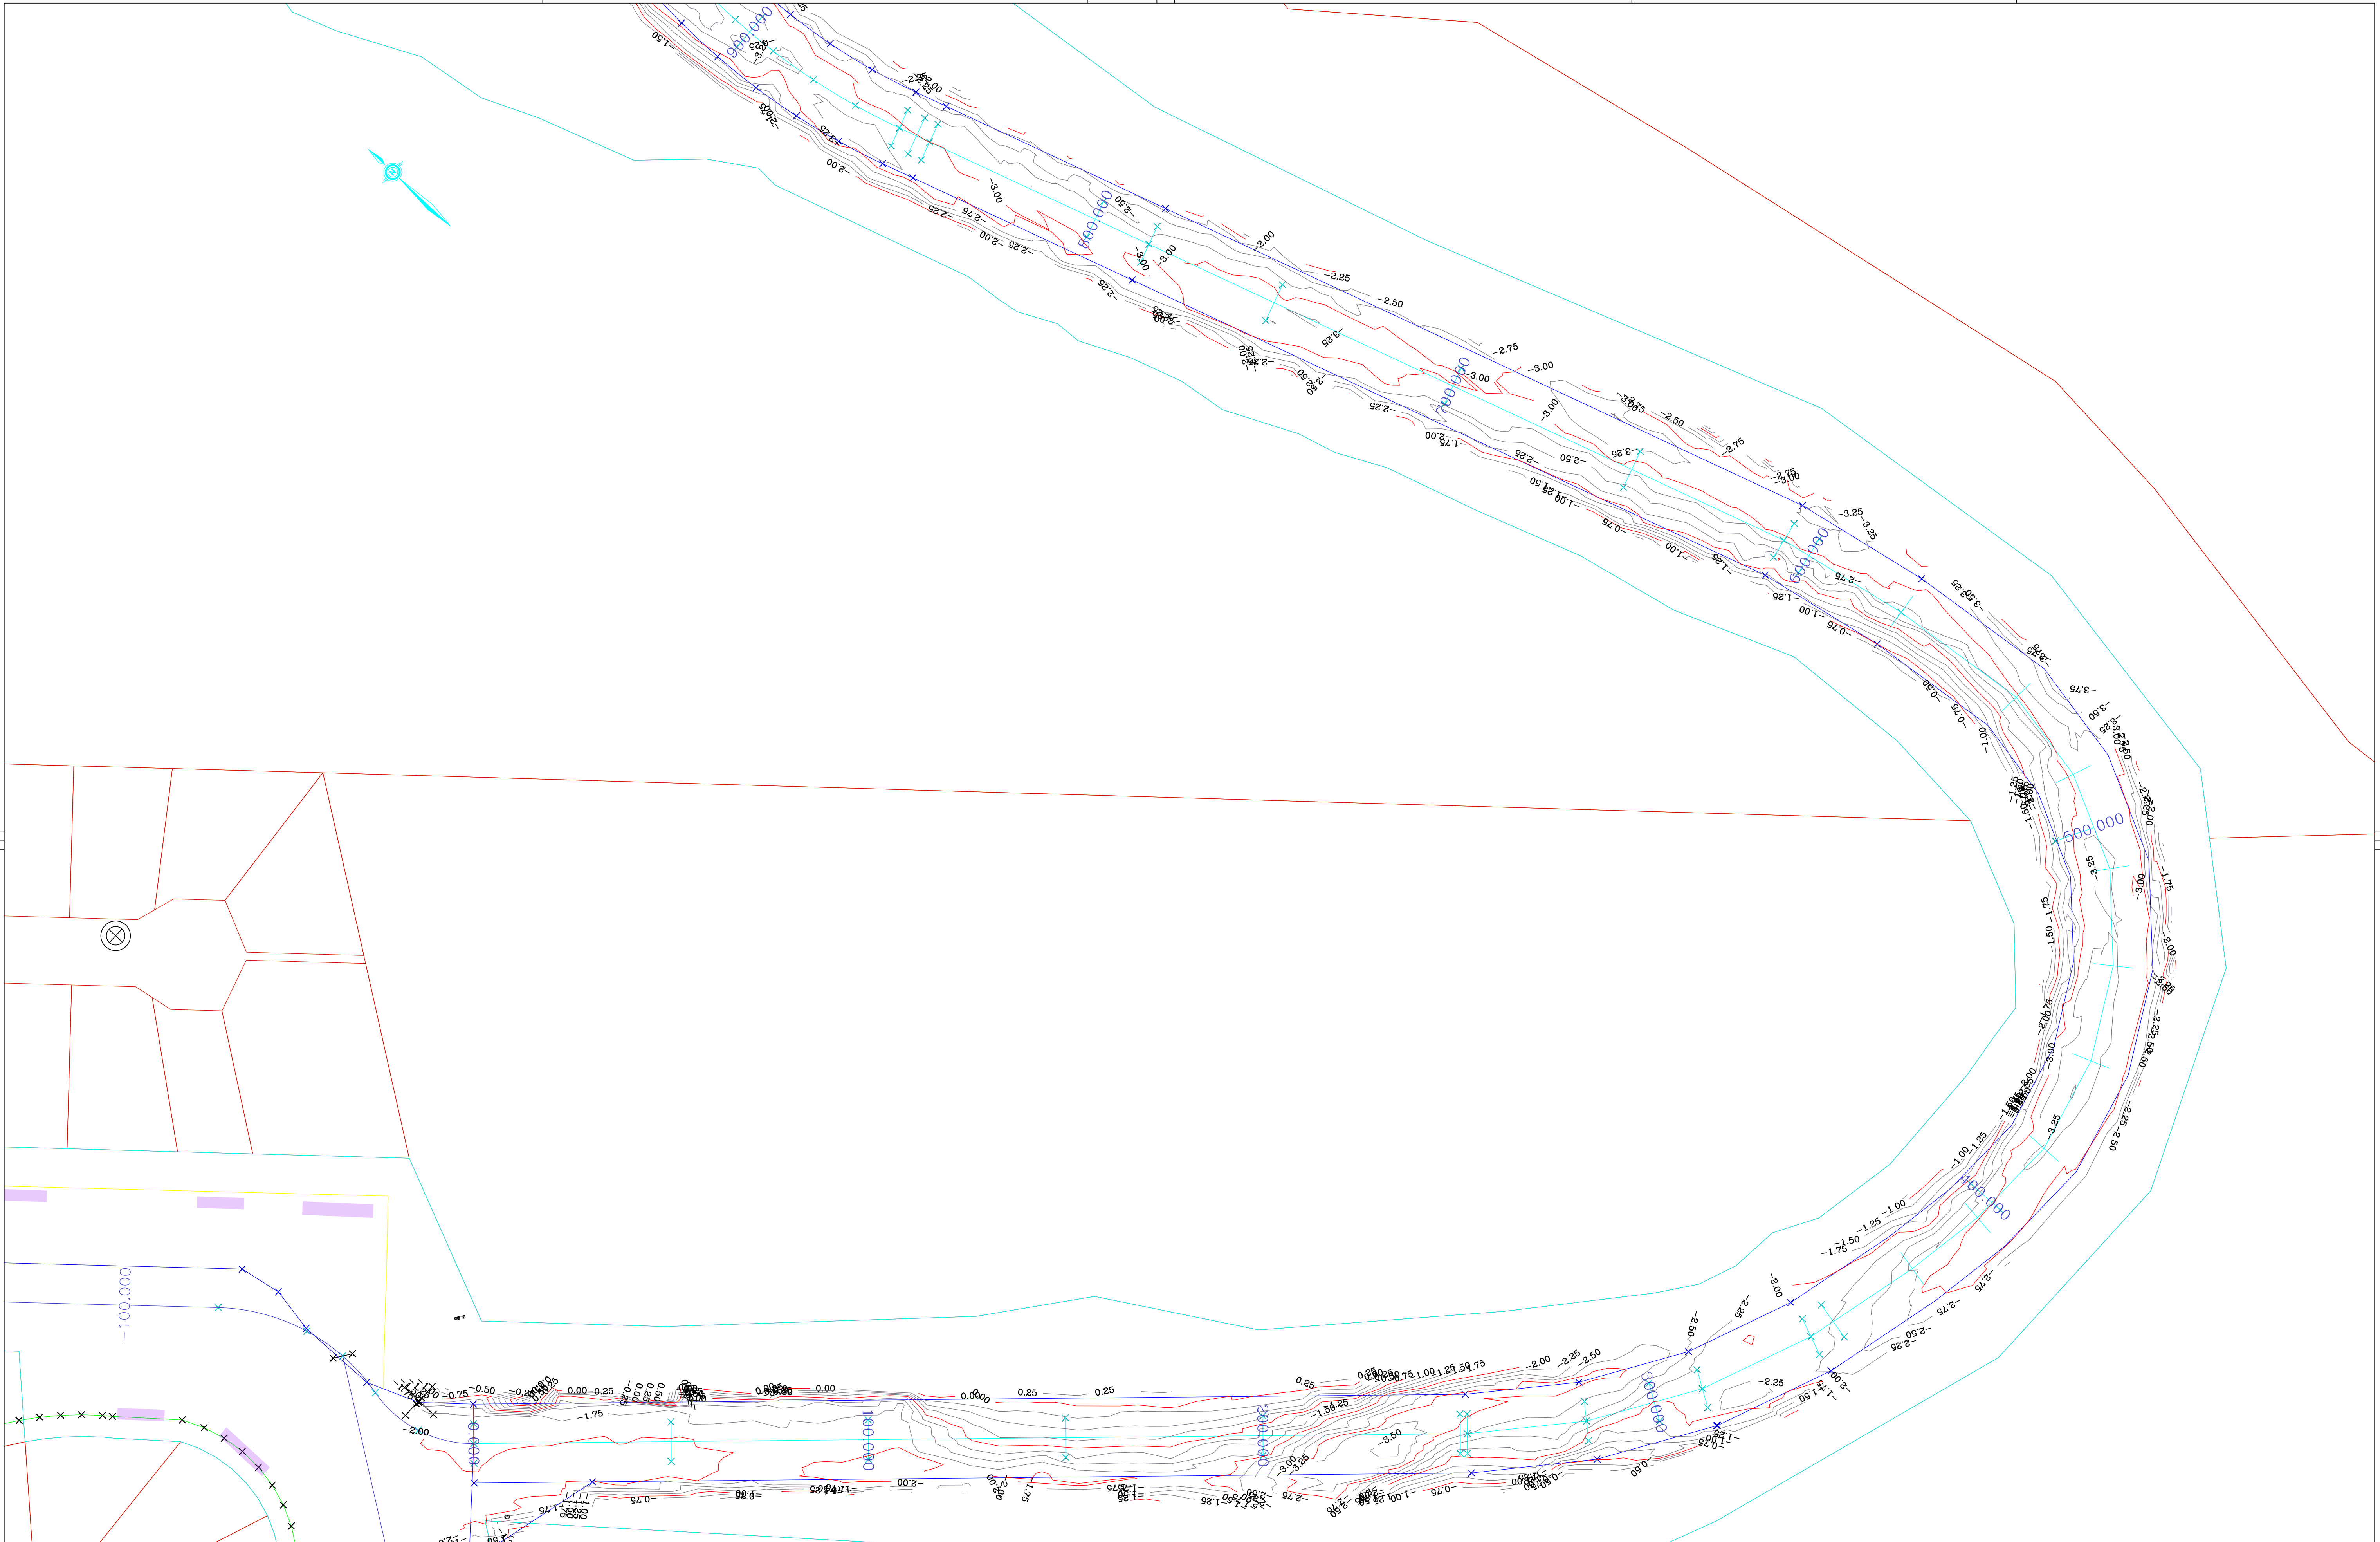

NOTES

Copyright - This plan is and shall remain the property of Cairns Regional Council  
The title boundaries shown hereon were not marked at the time of survey and have been determined by plan dimensions only and not by field survey. Services shown hereon have been located where possible by field survey. If not able to be located services have been plotted from relevant authority records. Prior to any demolition, excavation or construction on this site, the relevant authority should be contacted for possible location of further underground services and detailed locations of all services. This plan is to be used for the purpose of the survey as per the title block. Prior to use for any other purpose, contact Survey Services to confirm suitability.

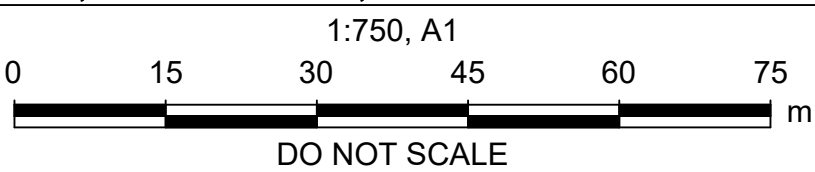

SURVEY SERVICES

|                    |              |            |            |            |         |
|--------------------|--------------|------------|------------|------------|---------|
| MERIDIAN :         | MGA94        | SURVEYED : | GC         | DM5 :      | 7923619 |
| LEVEL DATUM :      | LAT          | DRAWN :    | GC         | CONT INTER | 0.25m   |
| ORIGIN OF LEVELS : | PSM 75132    | CHECKED :  | SM         | FB :       |         |
| TOWNSHIP :         | TRINITY PARK | DATE :     | 29/07/2026 | LB :       |         |



CAIRNS REGIONAL COUNCIL


BLUEWATER CHANNEL  
CHANNEL SURVEY CH 00 - 2065

NUMBER 1 OF 3 PLANS

DRAWING NUMBER

21844s

PROJECT No. 200318

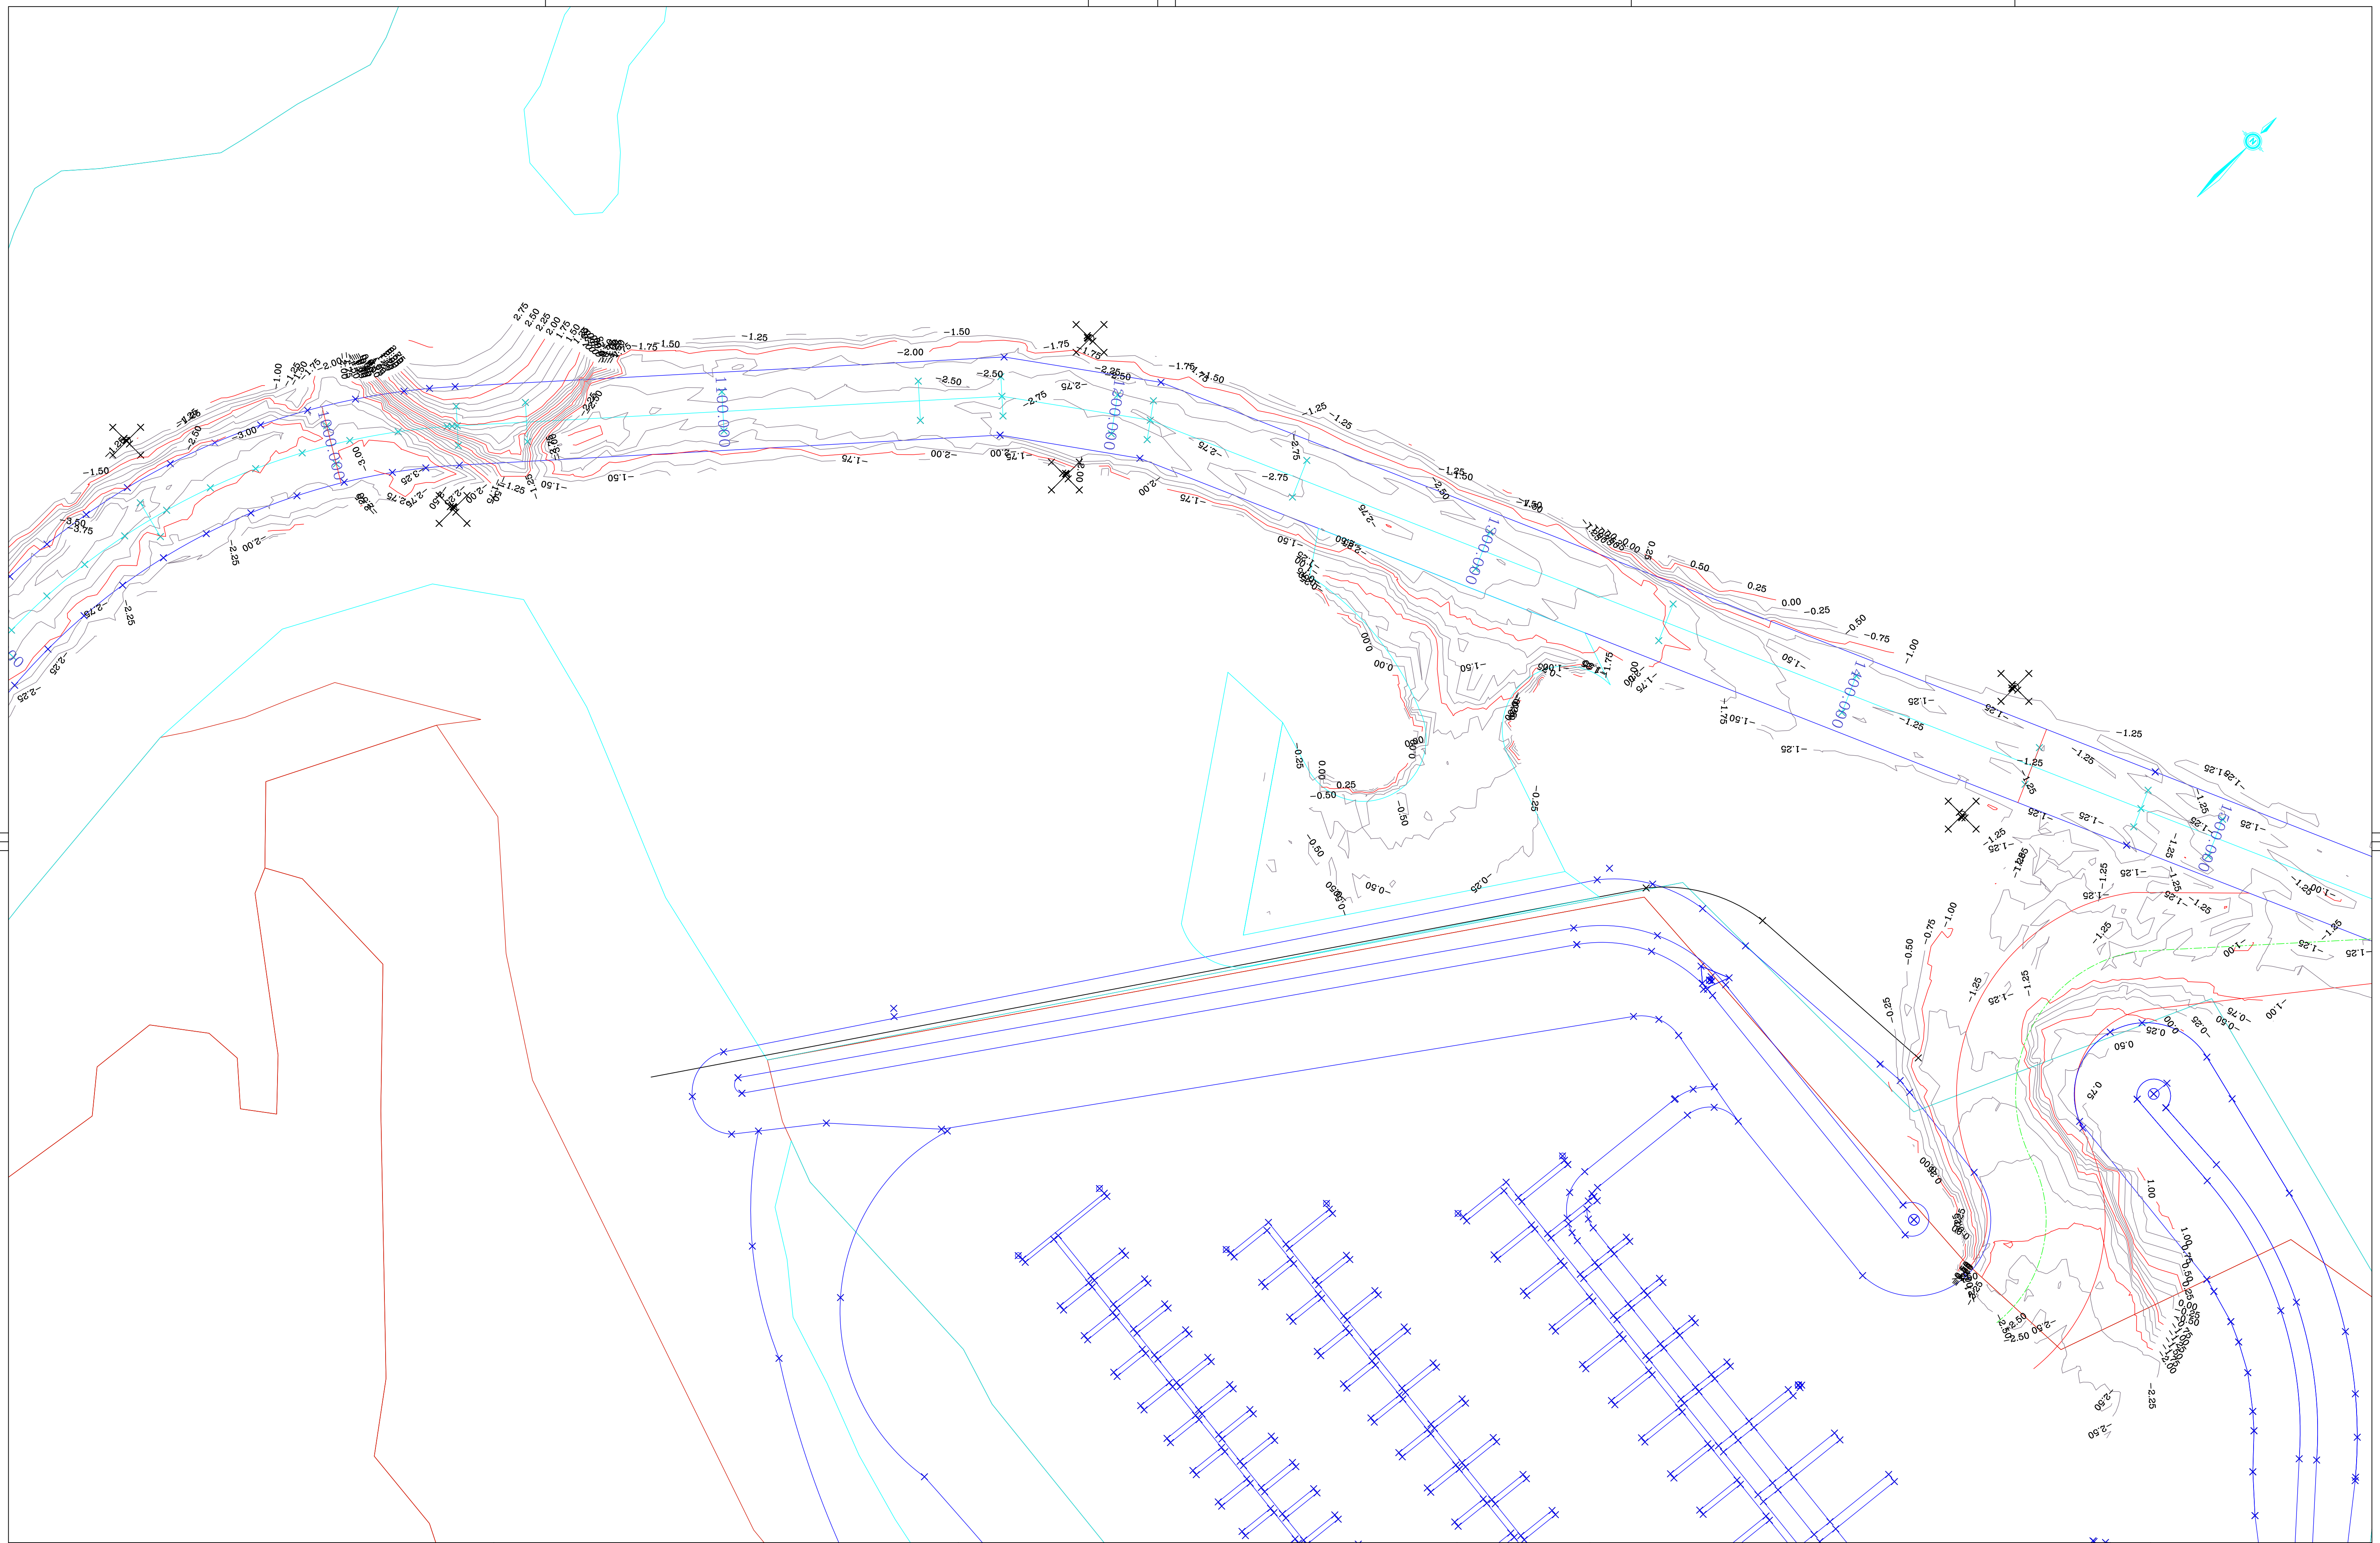


---

NOTES


Copyright – This plan is and shall remain the property of Cairns Regional Council

The title boundaries shown hereon were not marked at the time of survey and have been determined by plan dimensions only and not by field survey. Services shown hereon have been located where possible by field survey. If not able to be located services have been plotted from relevant authority records. Prior to any demolition, excavation or construction on this site, the relevant authority should be contacted for possible location of further underground services and detailed locations of all services. This plan is to be used for the purpose of the survey as per the title block. Prior to use for any other purpose, contact Survey Services to confirm suitability.

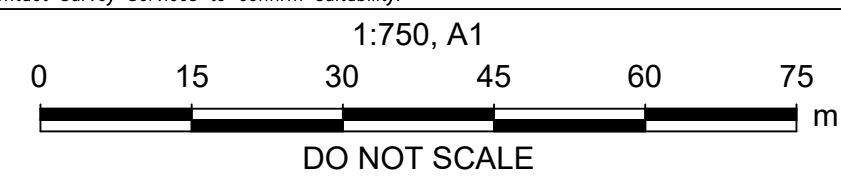

## SURVEY SERVICES

|                    |              |            |            |                  |         |
|--------------------|--------------|------------|------------|------------------|---------|
| MERIDIAN :         | MGA94        | SURVEYED : | GC         | DM5 :            | 7923619 |
| LEVEL DATUM :      | LAT          | DRAWN :    | GC         | CONT INTER 0.25m |         |
| ORIGIN OF LEVELS : | PSM 75132    | CHECKED :  | SM         | FB :             |         |
| TOWNSHIP :         | TRINITY PARK | DATE :     | 29/07/2026 | LB :             |         |

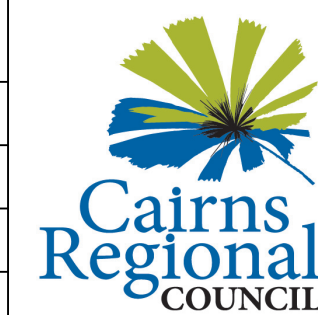

CAIRNS REGIONAL COUNCIL


BLUEWATER CHANNEL  
CHANNEL SURVEY CH 00 - 2065

NUMBER 2 OF 3 PLANS

DRAWING NUMBER


21844s

PROJECT No. 200318

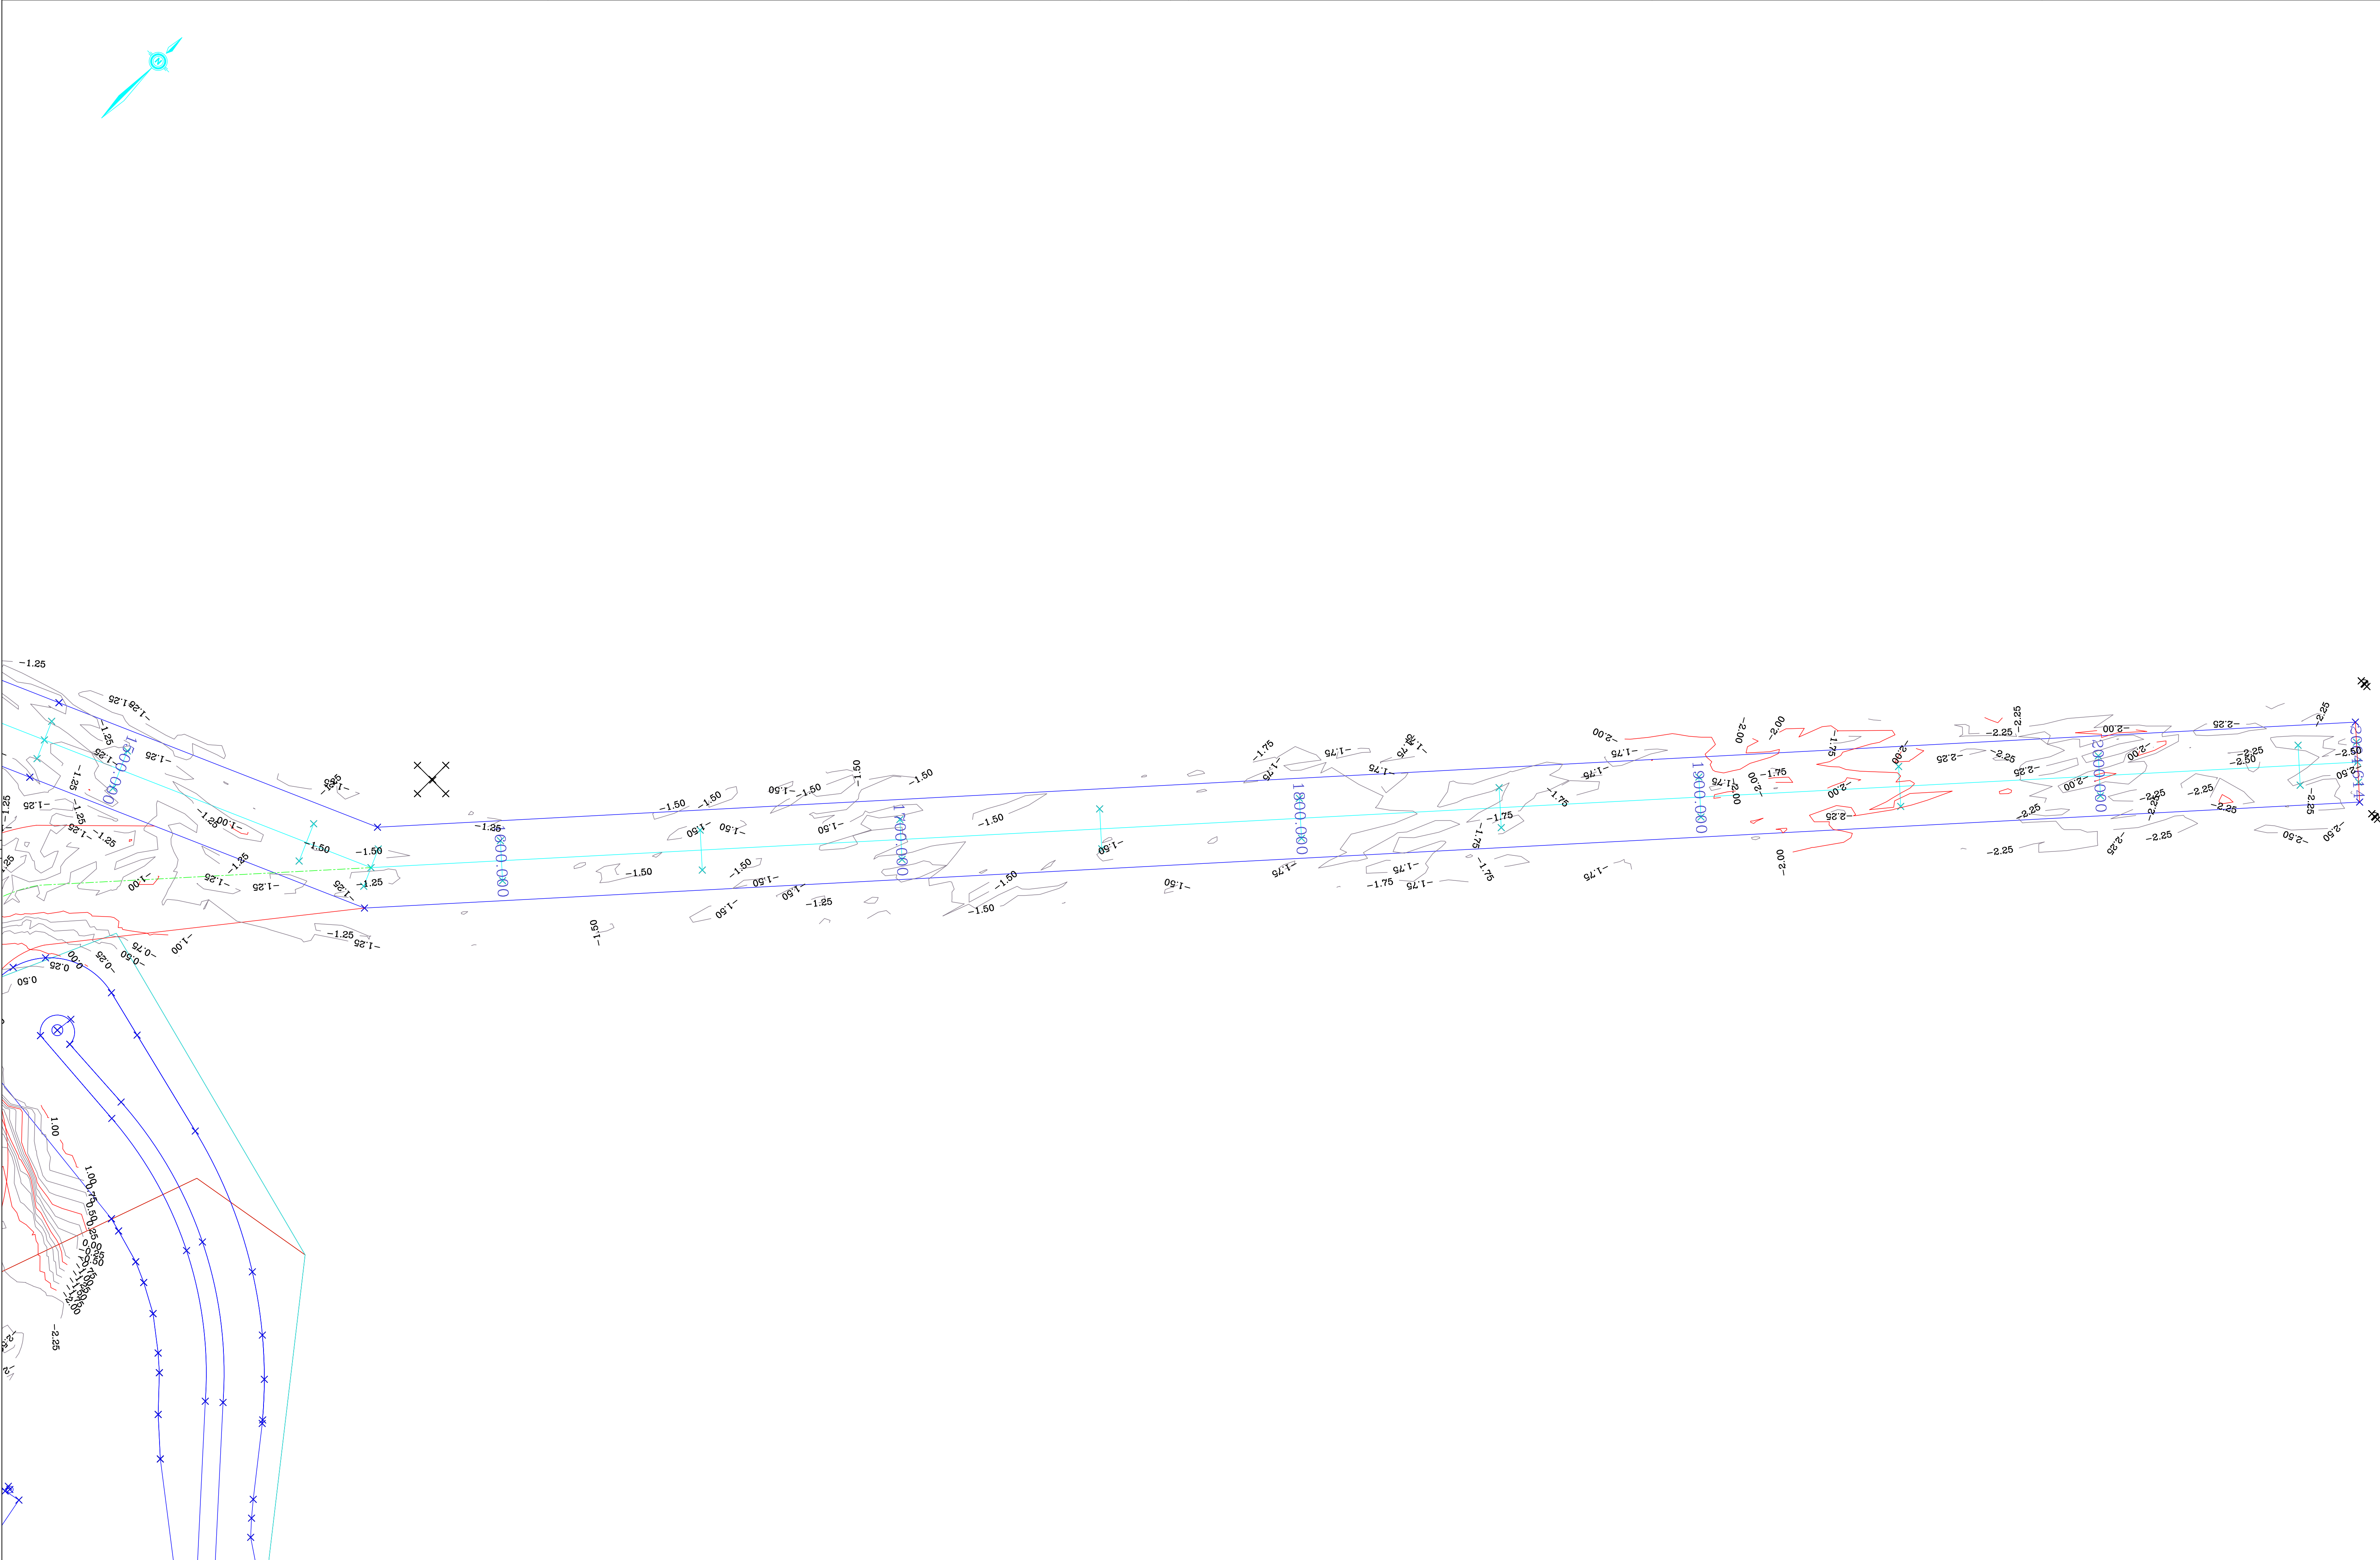

NOTES

Copyright - This plan is and shall remain the property of Cairns Regional Council  
The title boundaries shown hereon were not marked at the time of survey and have been determined by plan dimensions only and not by field survey. Services shown hereon have been located where possible by field survey. If not able to be located services have been plotted from relevant authority records. Prior to any demolition, excavation or construction on this site, the relevant authority should be contacted for possible location of further underground services and detailed locations of all services. This plan is to be used for the purpose of the survey as per the title block. Prior to use for any other purpose, contact Survey Services to confirm suitability.

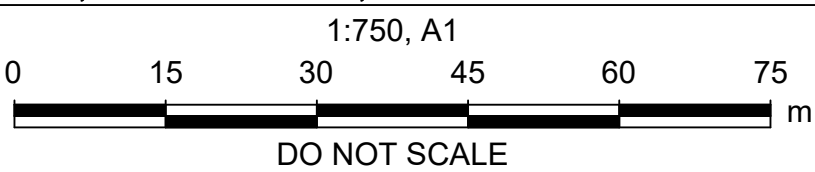

SURVEY SERVICES

|                    |              |            |            |            |         |
|--------------------|--------------|------------|------------|------------|---------|
| MERIDIAN :         | MGA94        | SURVEYED : | GC         | DM5 :      | 7923619 |
| LEVEL DATUM :      | LAT          | DRAWN :    | GC         | CONT INTER | 0.25m   |
| ORIGIN OF LEVELS : | PSM 75132    | CHECKED :  | SM         | FB :       |         |
| TOWNSHIP :         | TRINITY PARK | DATE :     | 29/07/2026 | LB :       |         |



CAIRNS REGIONAL COUNCIL

BLUEWATER CHANNEL  
CHANNEL SURVEY CH 00 - 2065

NUMBER 3 OF 3 PLANS

DRAWING NUMBER

21844s

PROJECT No. 200318